


copie

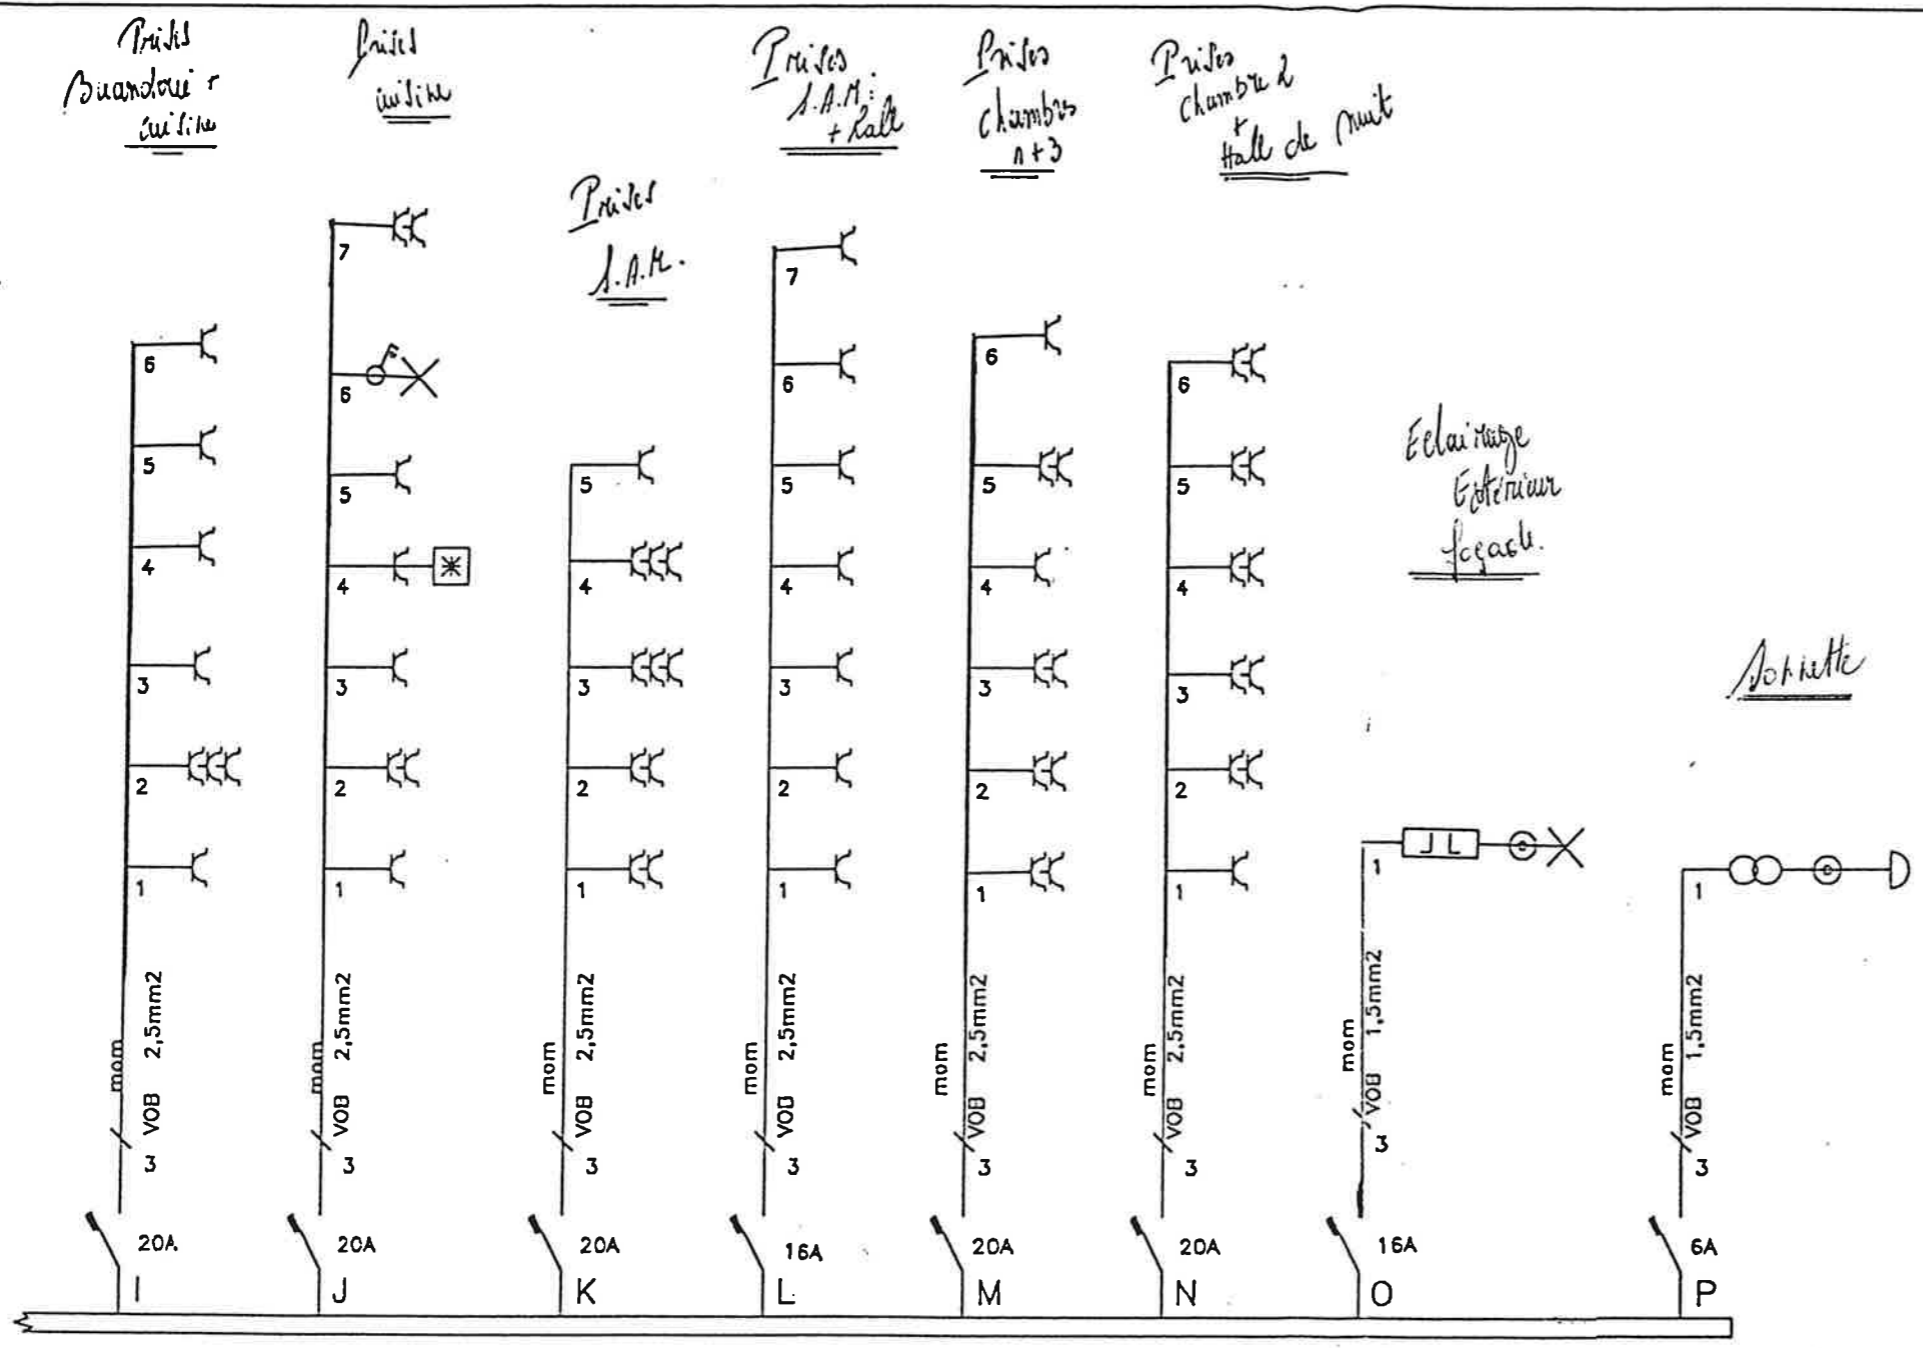

CONCEPTION ROOSE EDDY 1998

Organisme agréé	BAERT AUDRY SQUARE WALLONIA 7800 ATH	Le responsable	 Groot-bijgaardenstraat 302 1601 Ruisbroek Tel: 02/378.05.05 Fax 02/378.01.94 BTW: BE 405.589.068
Signature	Signature	Signature	
.. / 1999 DEL. ORG. AGREE B.P.V. 30 02.07.1999 C. DUTIENNE	Signature 	Signature 	


copie

garage

- Éclairage
- Buanderie
 - cuisine
 - Hall
 - W.C.

- Éclairage
- S.A.M.
 - Living
 - Etage


Salle de Bain

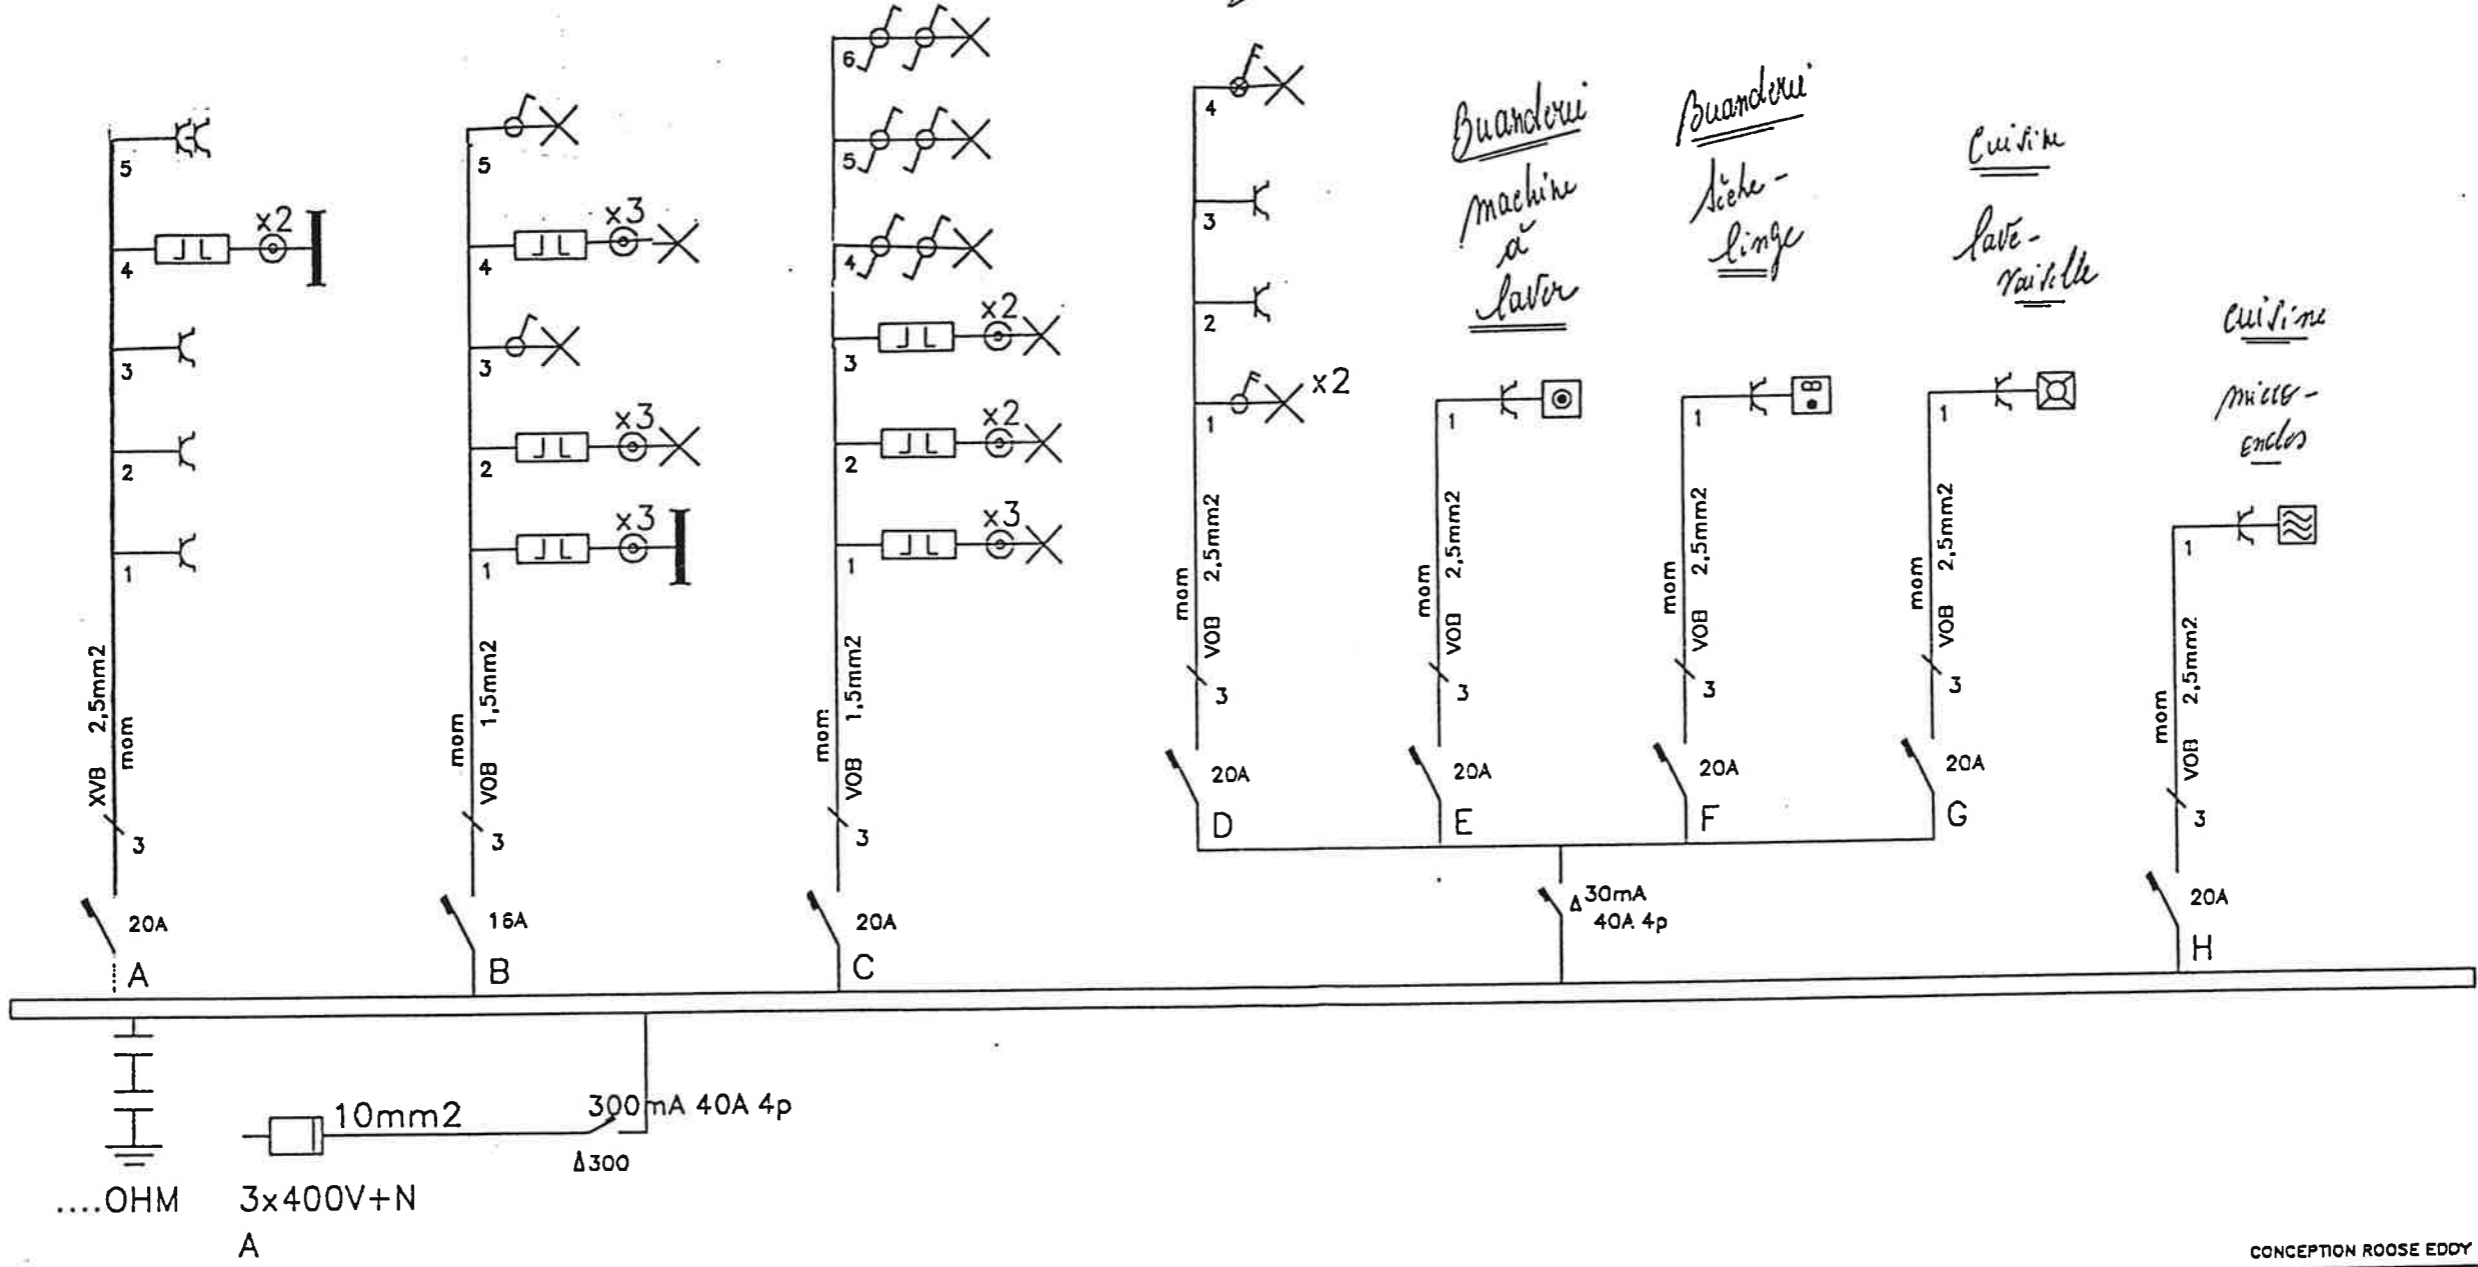

CONCEPTION ROOSE EDDY 1995

Organisme agréé	BAERT AUDRY SQUARE WALLONIA 7800 ATH	Le responsable	 Groot-bijgaardenstraat 302 1601 Ruisbroek Tel: 02/378.05.05 Fax 02/378.01.94 BTW: BE 405.589.068
DEL. C.O.G. AGREEE 1999		02 / 07 / 1999	
Signature 02.07.1999 C. DUTIENNE	Signature 	Signature 	

copie

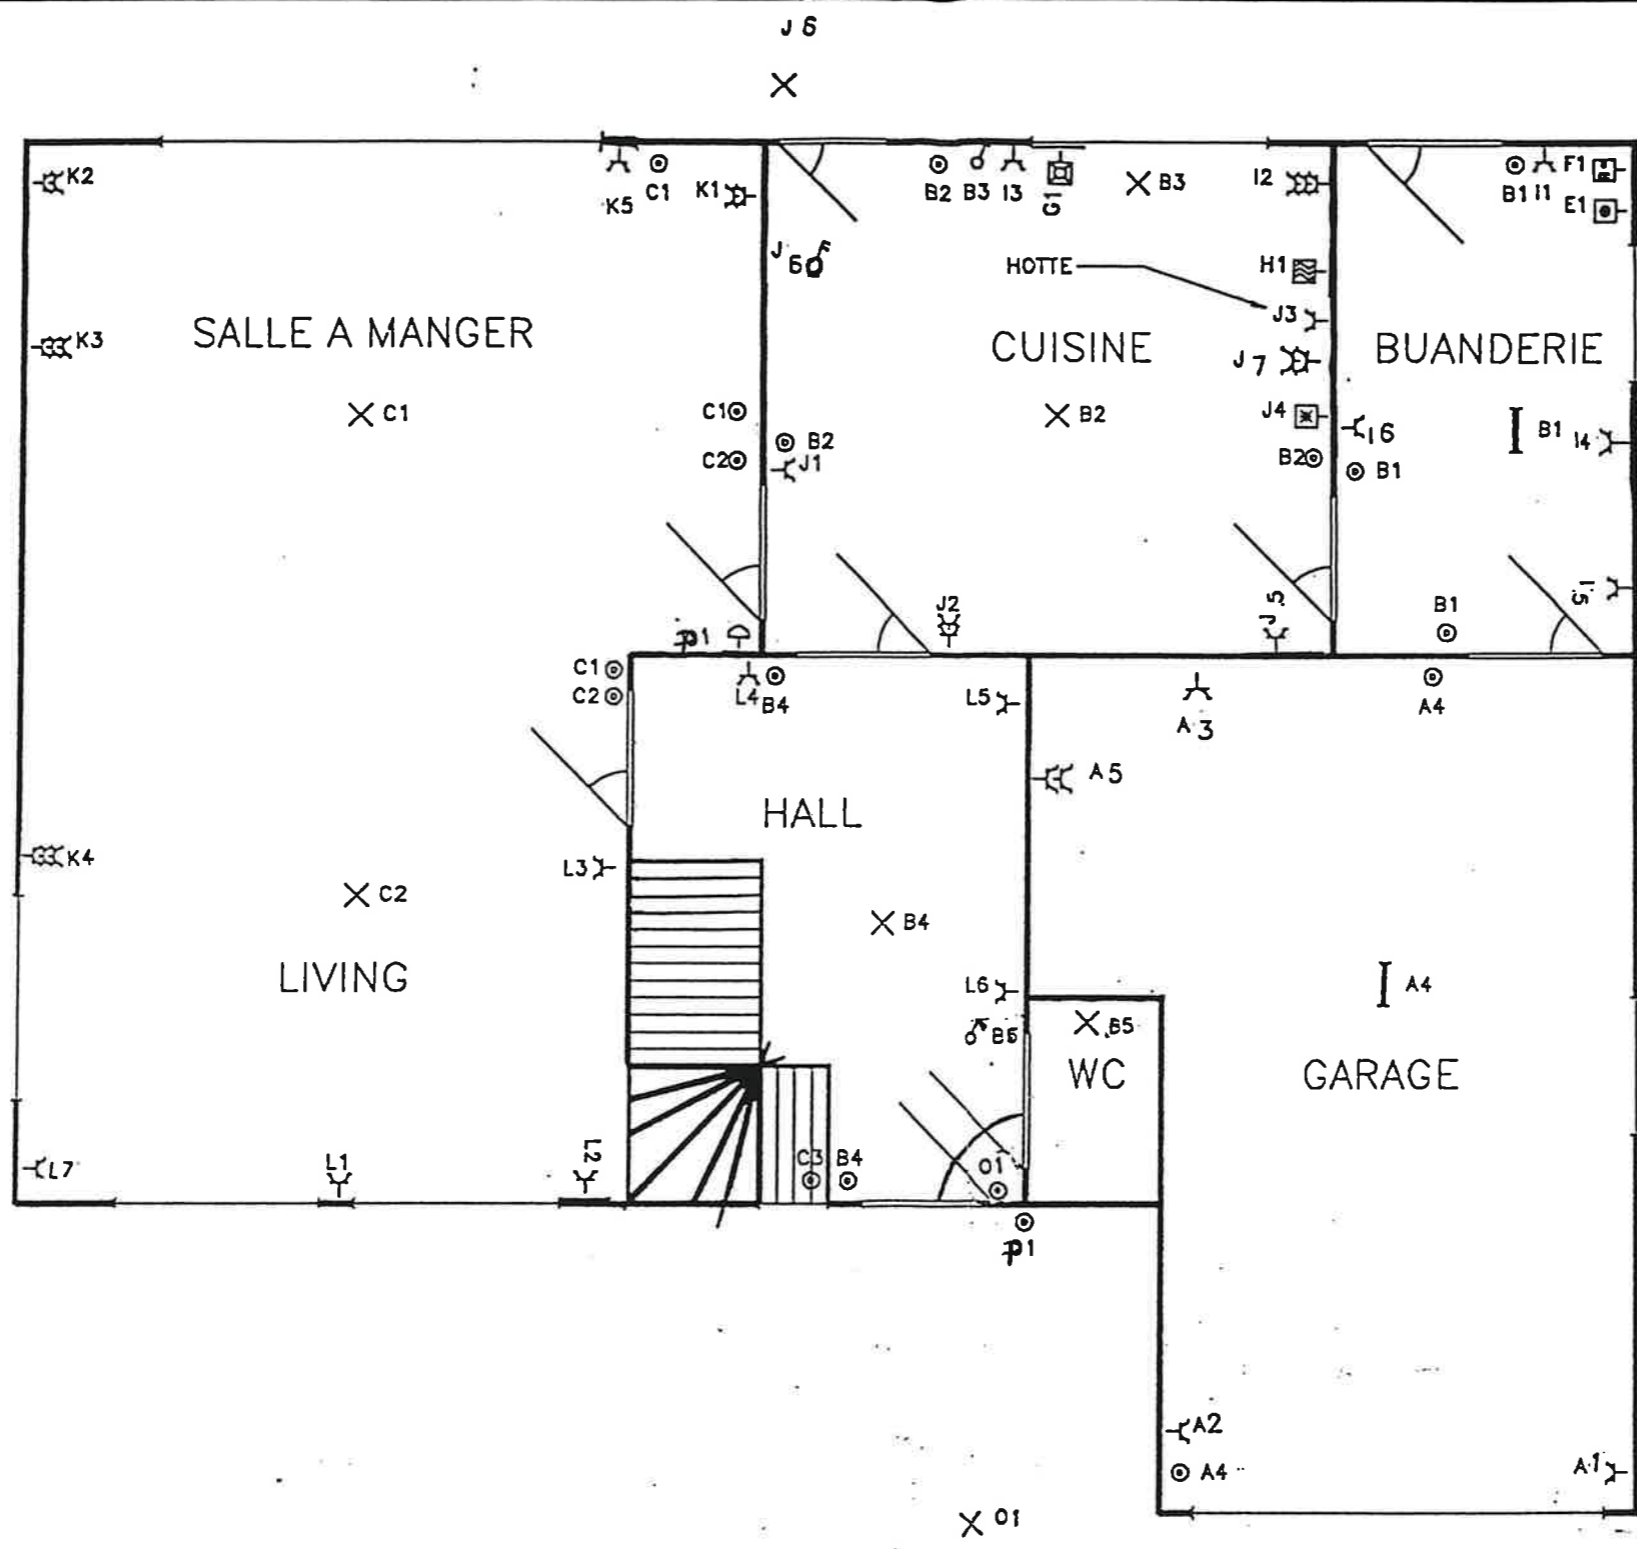

CONCEPTION ROOSE EDDY 1998

Organisme agréé	Propriétaire	Le responsable	 Groot-bijgaardenstraat 302 1601 Ruisbroek Tel: 02/378.05.05 Fax 02/378.01.94 BTW: BE 405.589.068
DEL. ORG. AGRÉE 1999	02 / 07 / 1999	02 / 07 / 1999	
Signature 02.07.1999  C. DUTIENNE	Signature 	Signature 	