

NIV. 7.175

NIV. 3.555

NIV. 2.20

NIV. 0.70

NIV. 0.00

Niveau projeté

-0.68

-0.76



FACADE COTE JARDIN

-0.82

-0.88

-0.97

Niveau naturel du terrain

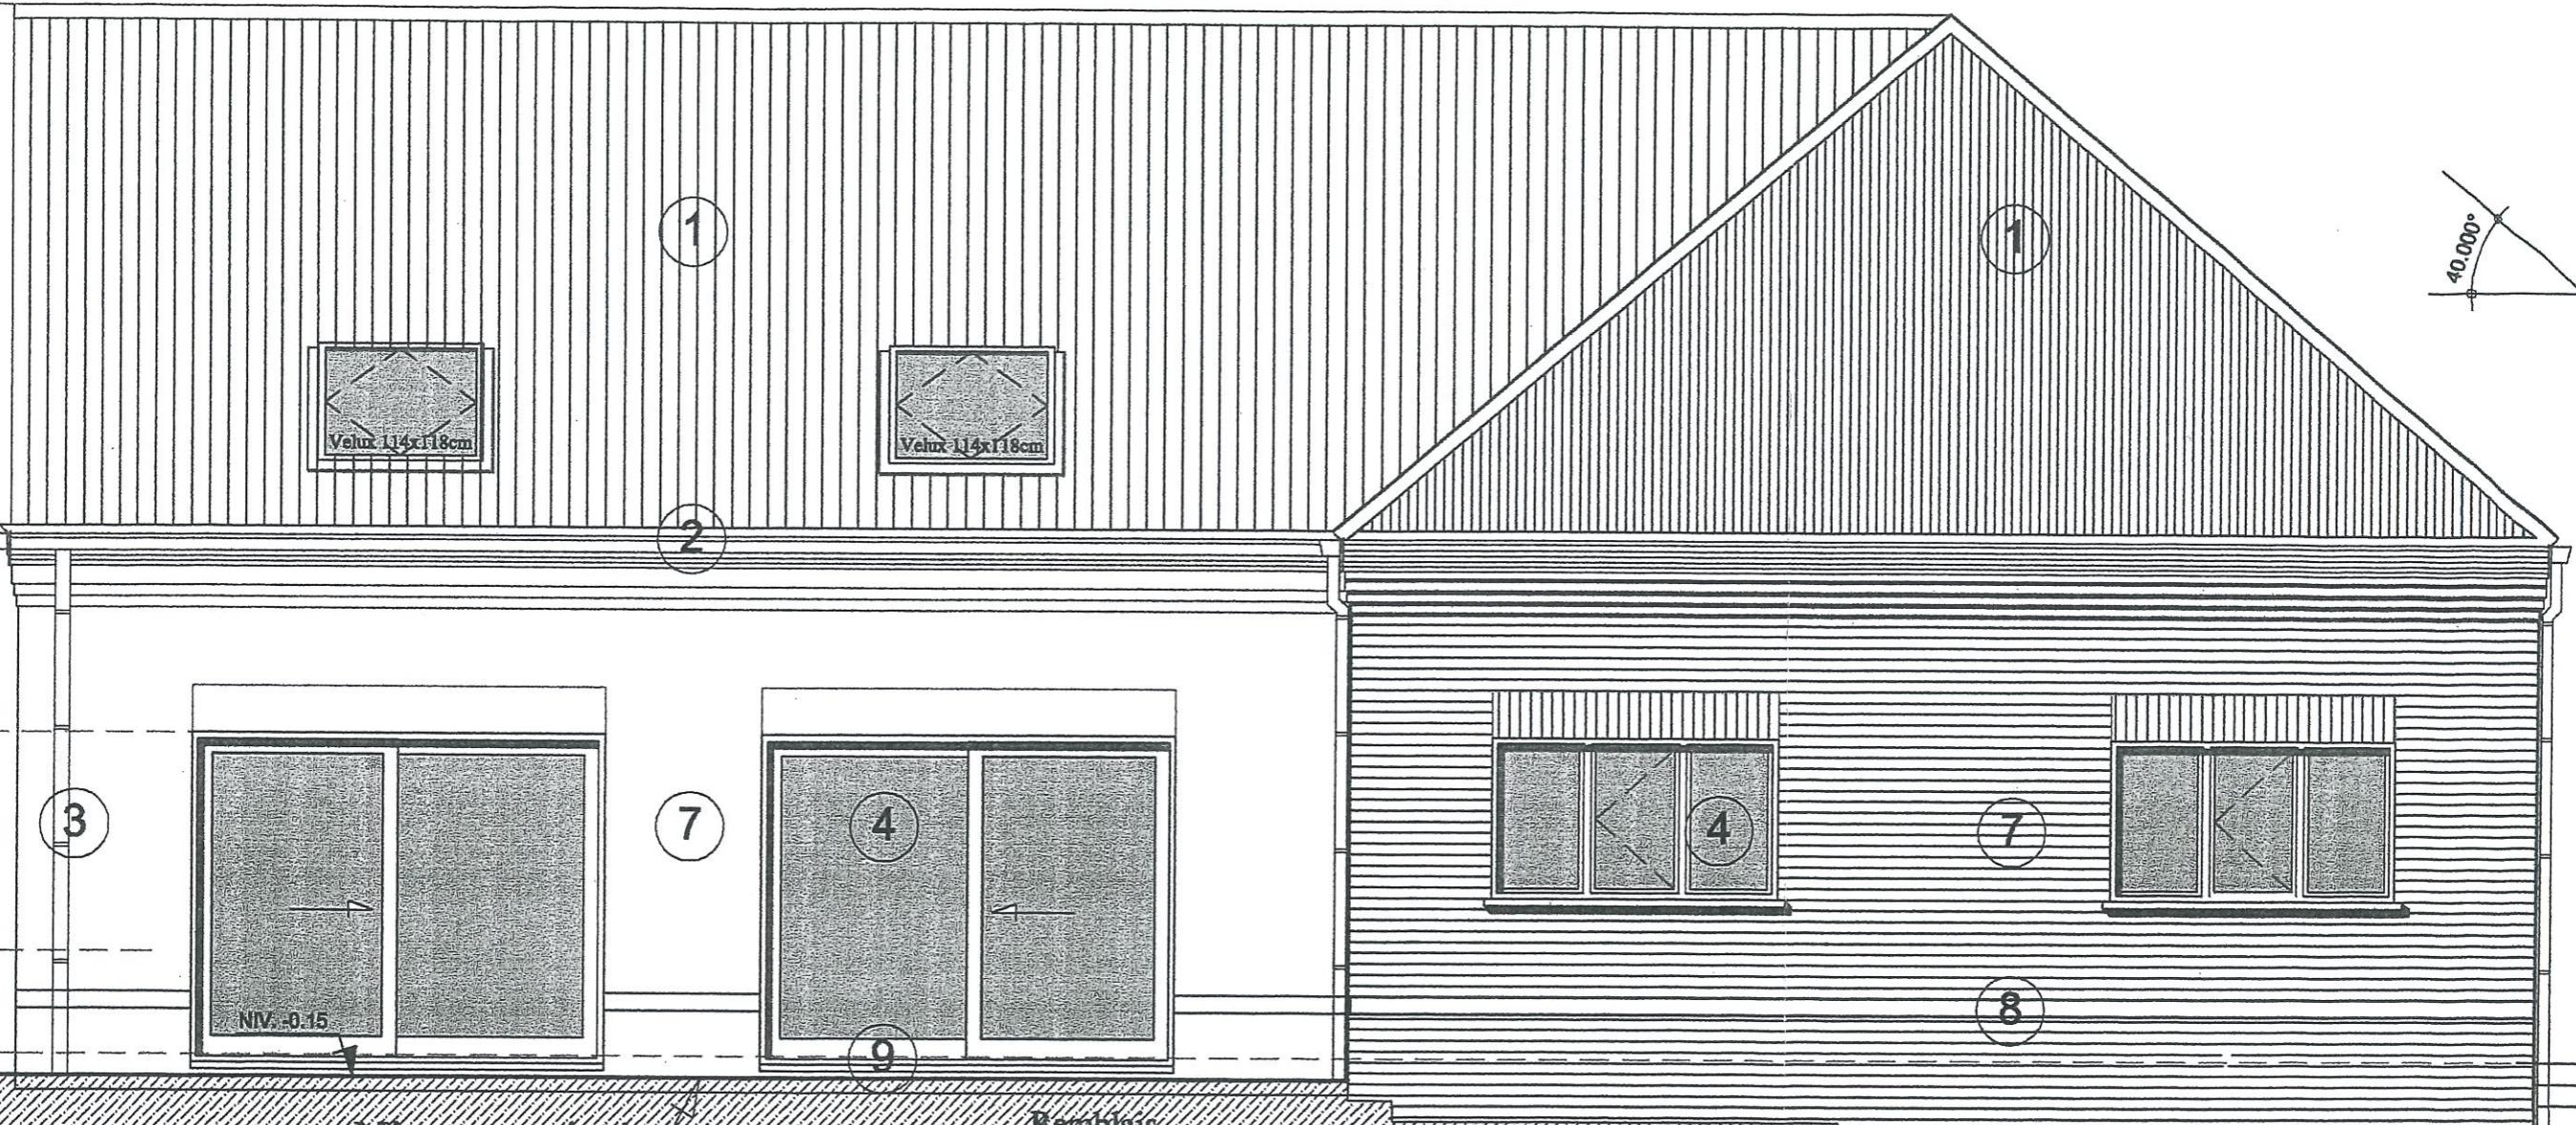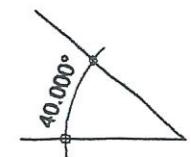

Remblais

