

Eendraadsschema / Schéma unifilaire

SESCO


Julius Ceasarlaan 14 1150 Brussel
12-04-2006
BE 479.534.841

Mme. & Mr. HUWAERT
Avenue de la Lesse 24 1200 Bruxelles

3 X 220 V

FIX-O-CAD
vynckier

9910062350DIUA

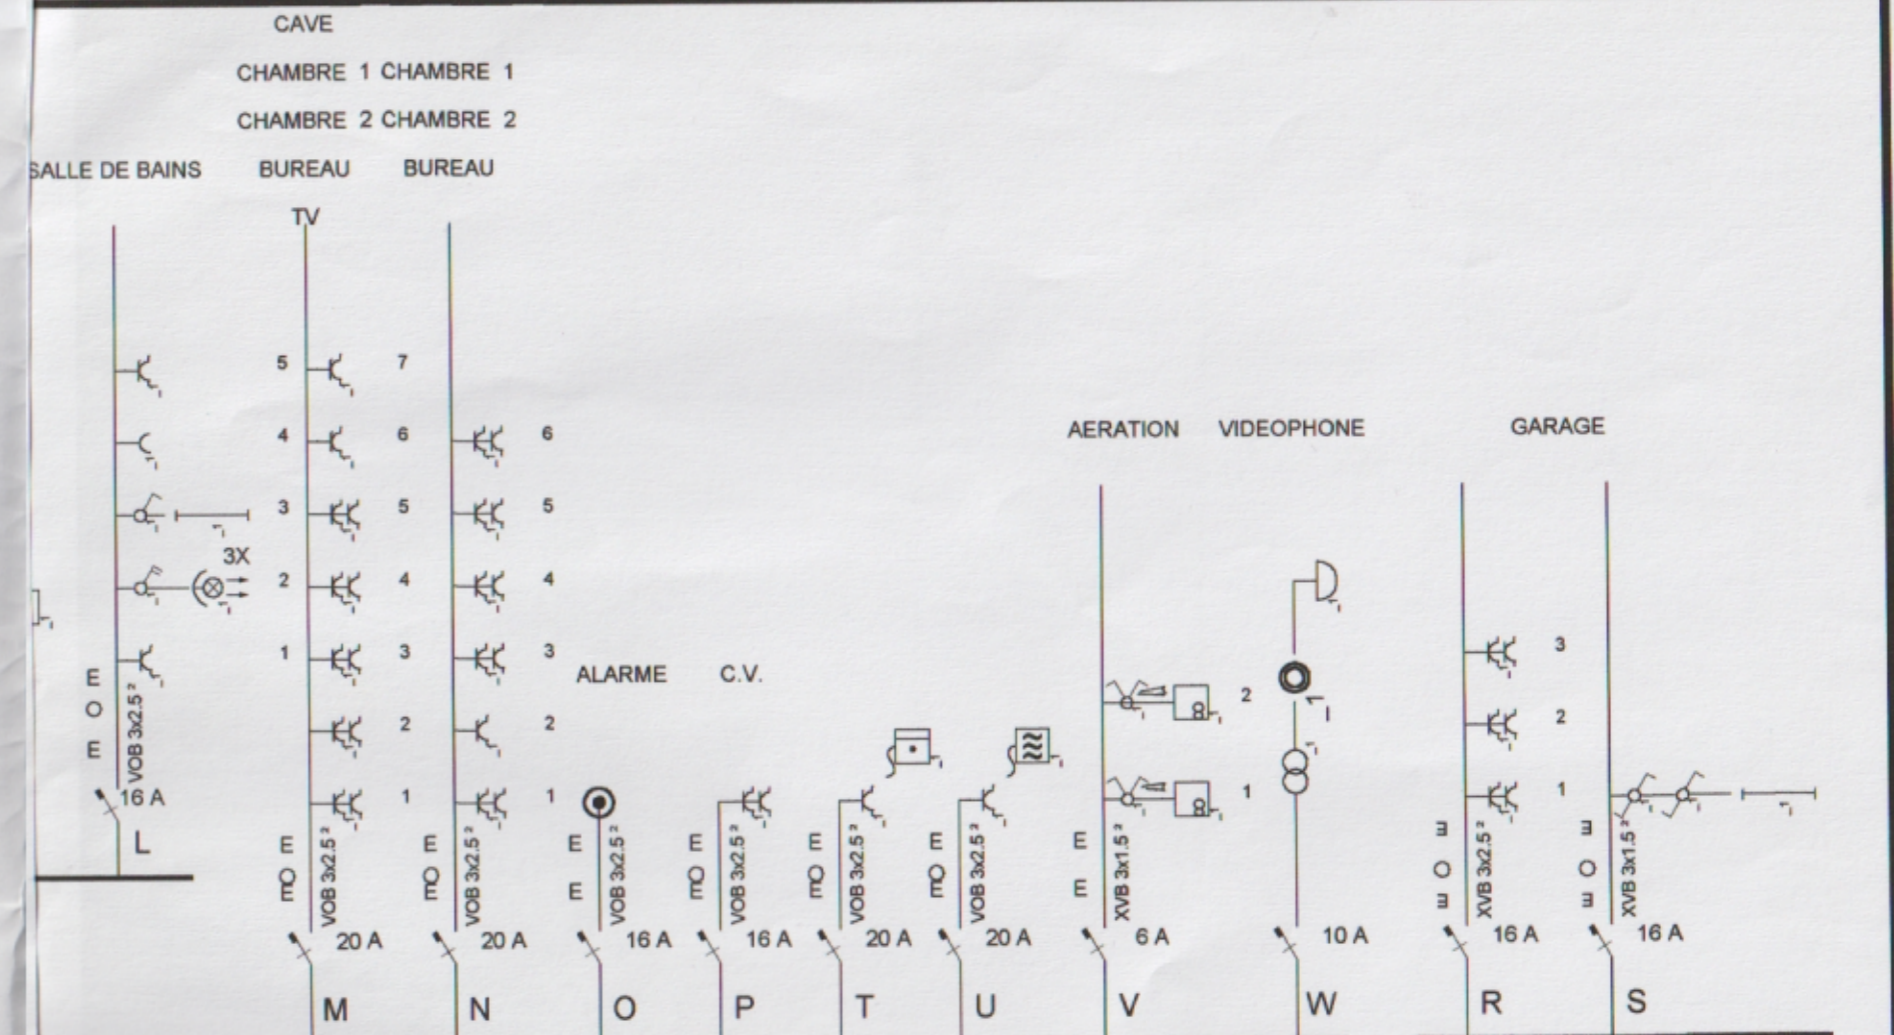

dsschema / Schéma unifilaire

SESCO

Julius Ceasarlaan 14 1150 Brussel
13-04-2006
BE 479.534.841

Mme. & Mr. HUWAERT
Avenue de la Lesse 24 1200 Bruxelles

3 X 220 V

FIX-O-CAD
vynckier

9910062350DIUA