


● PE

# AVANT-PROJET

Echelle : 1/250e

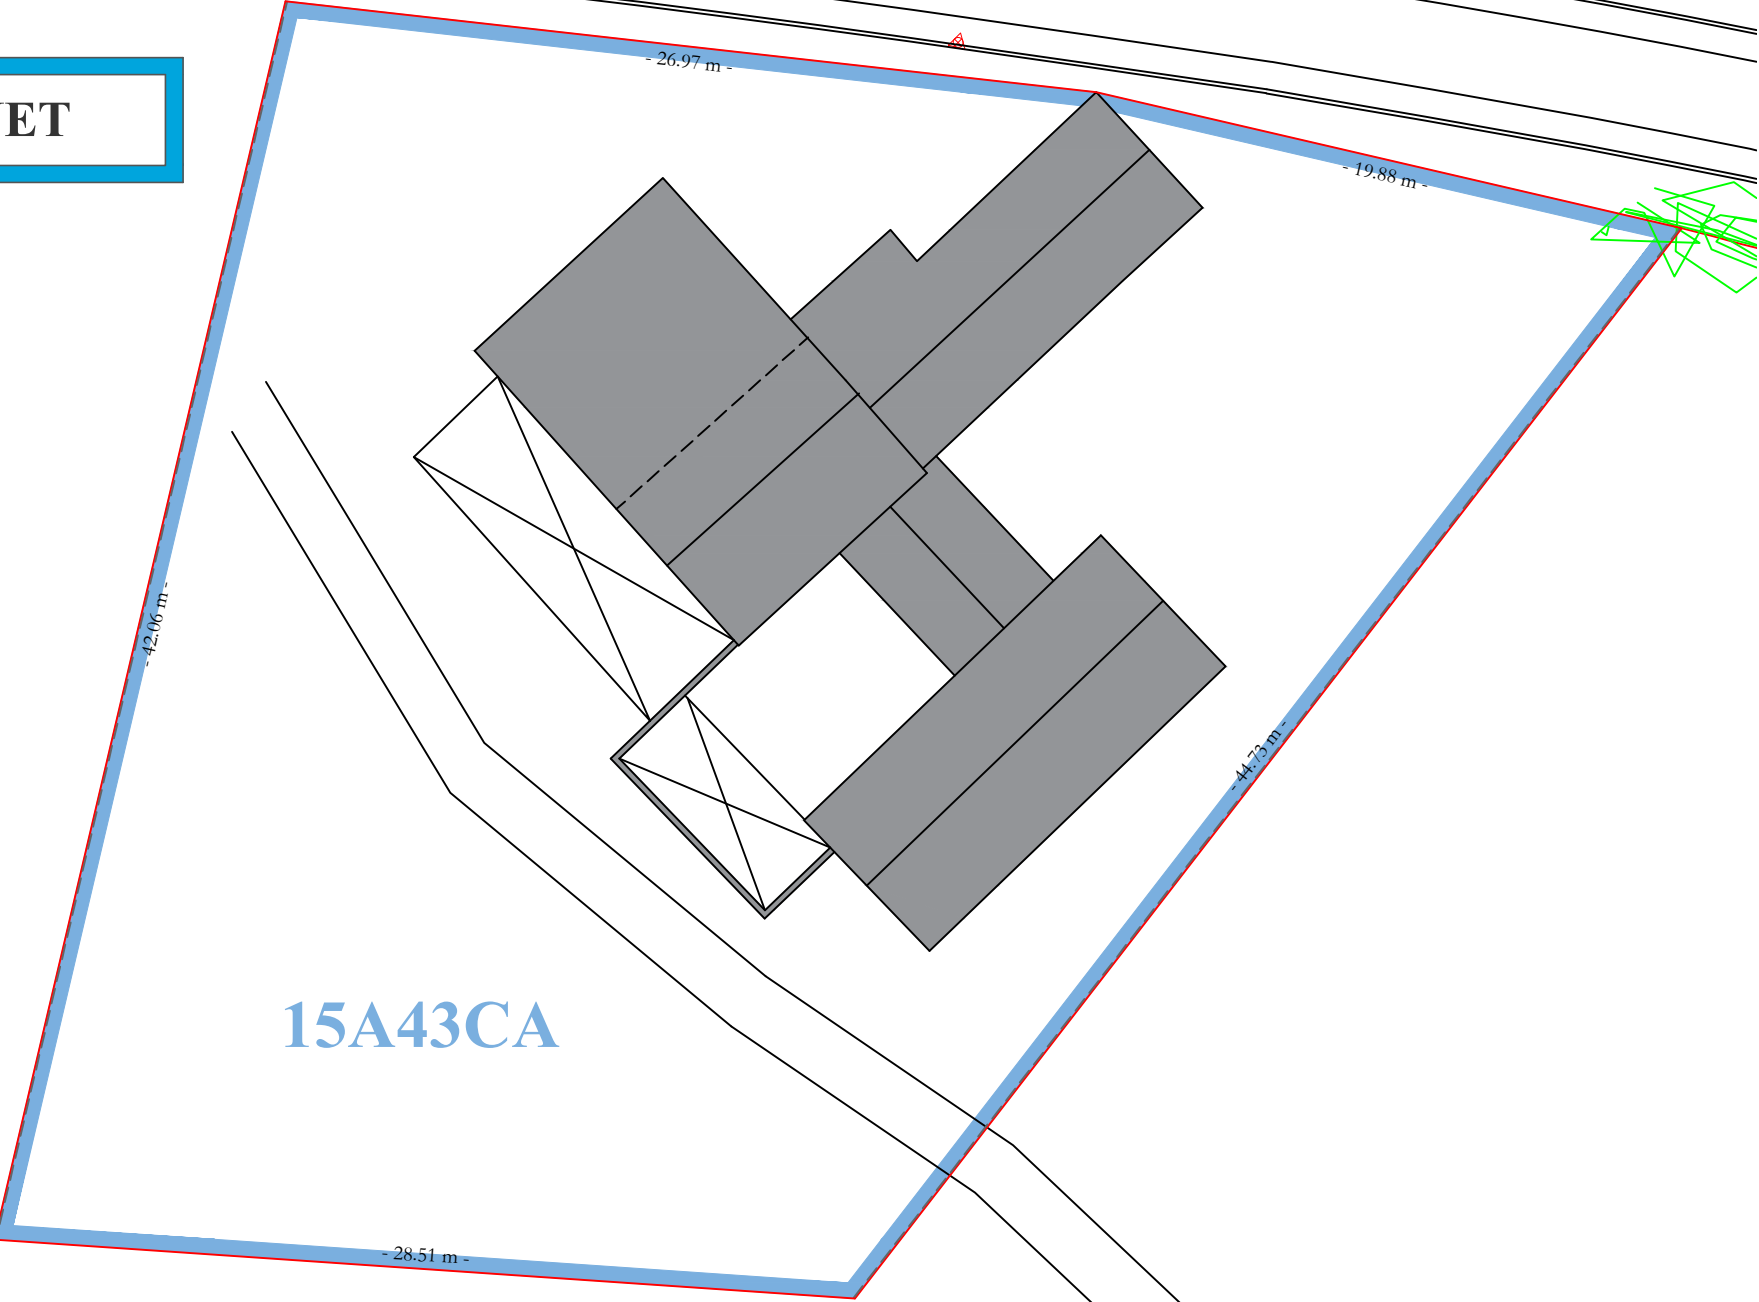

15A43CA

- 28.51 m -

- 26.97 m -

- 19.88 m -

- 44.73 m -

- 42.06 m -