



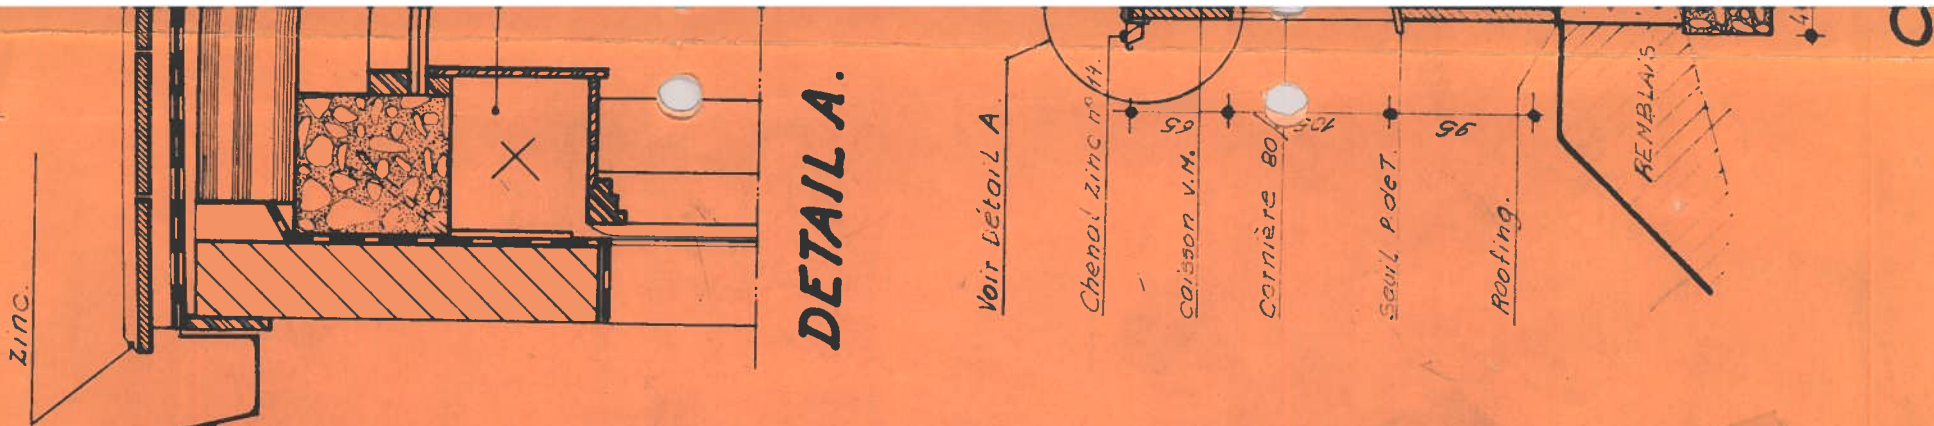

DETAIL A.

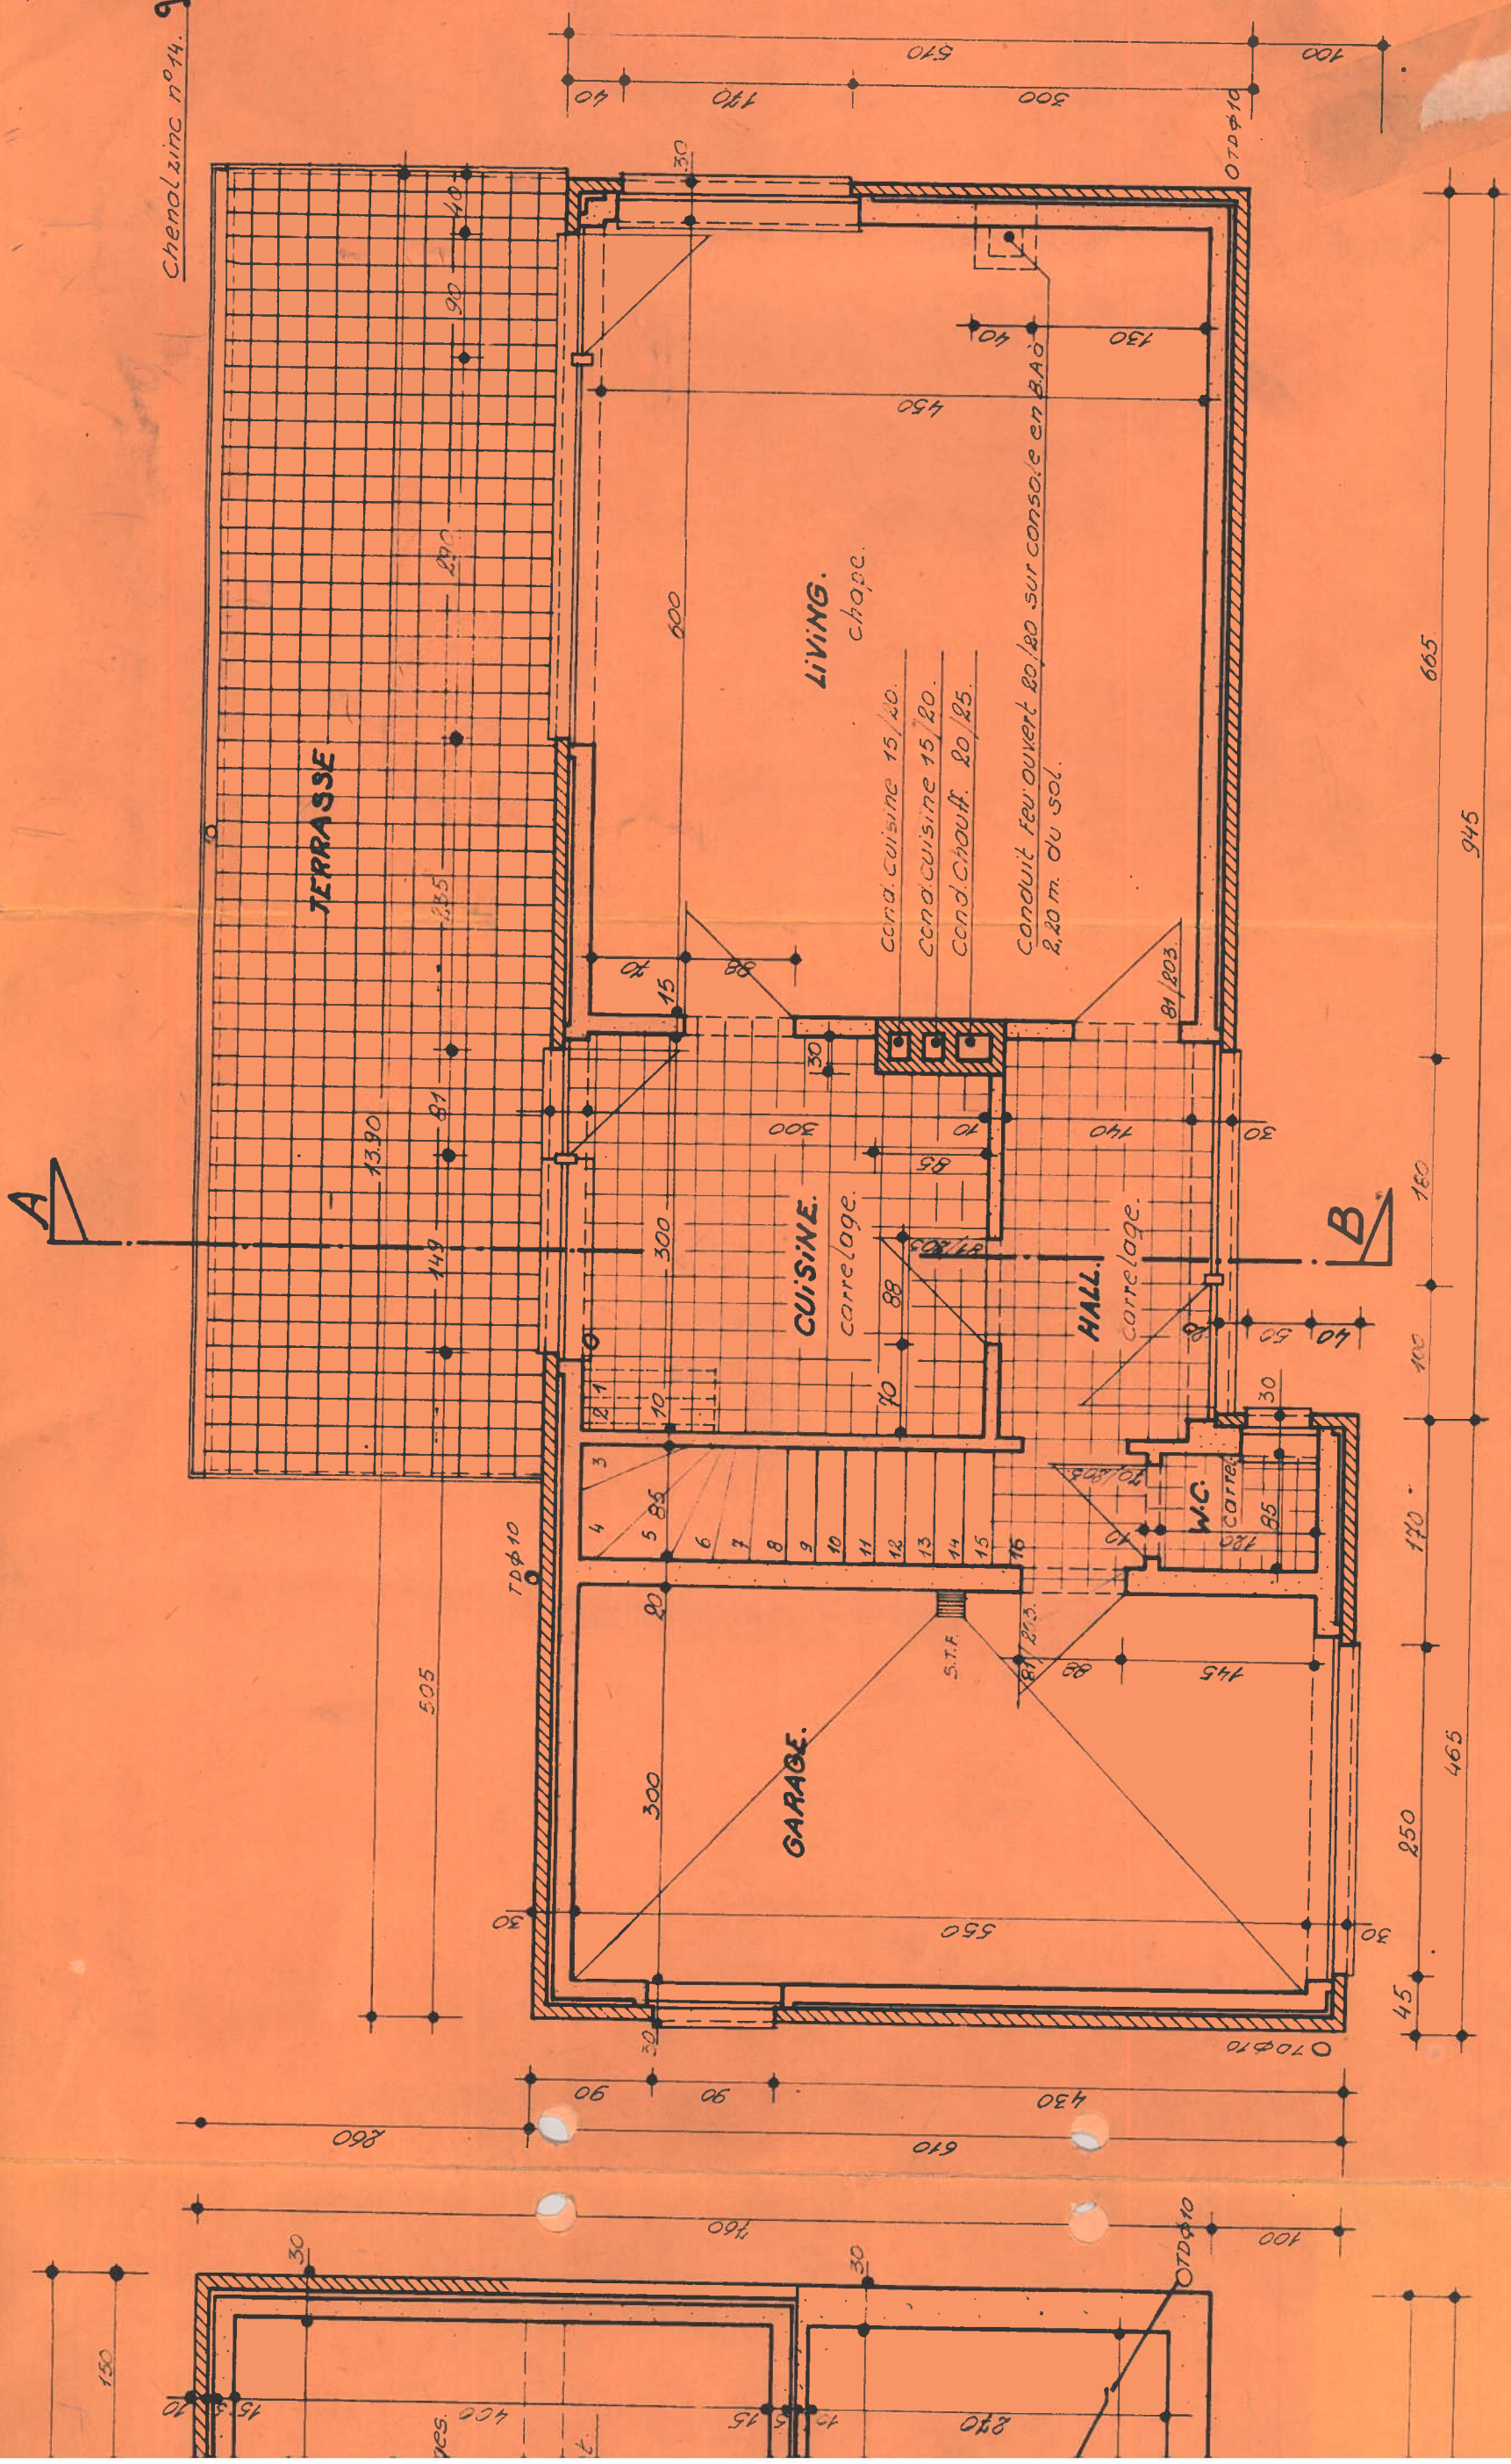

REZ DE CHAUSSEE.