


OPMETINGSPLAN

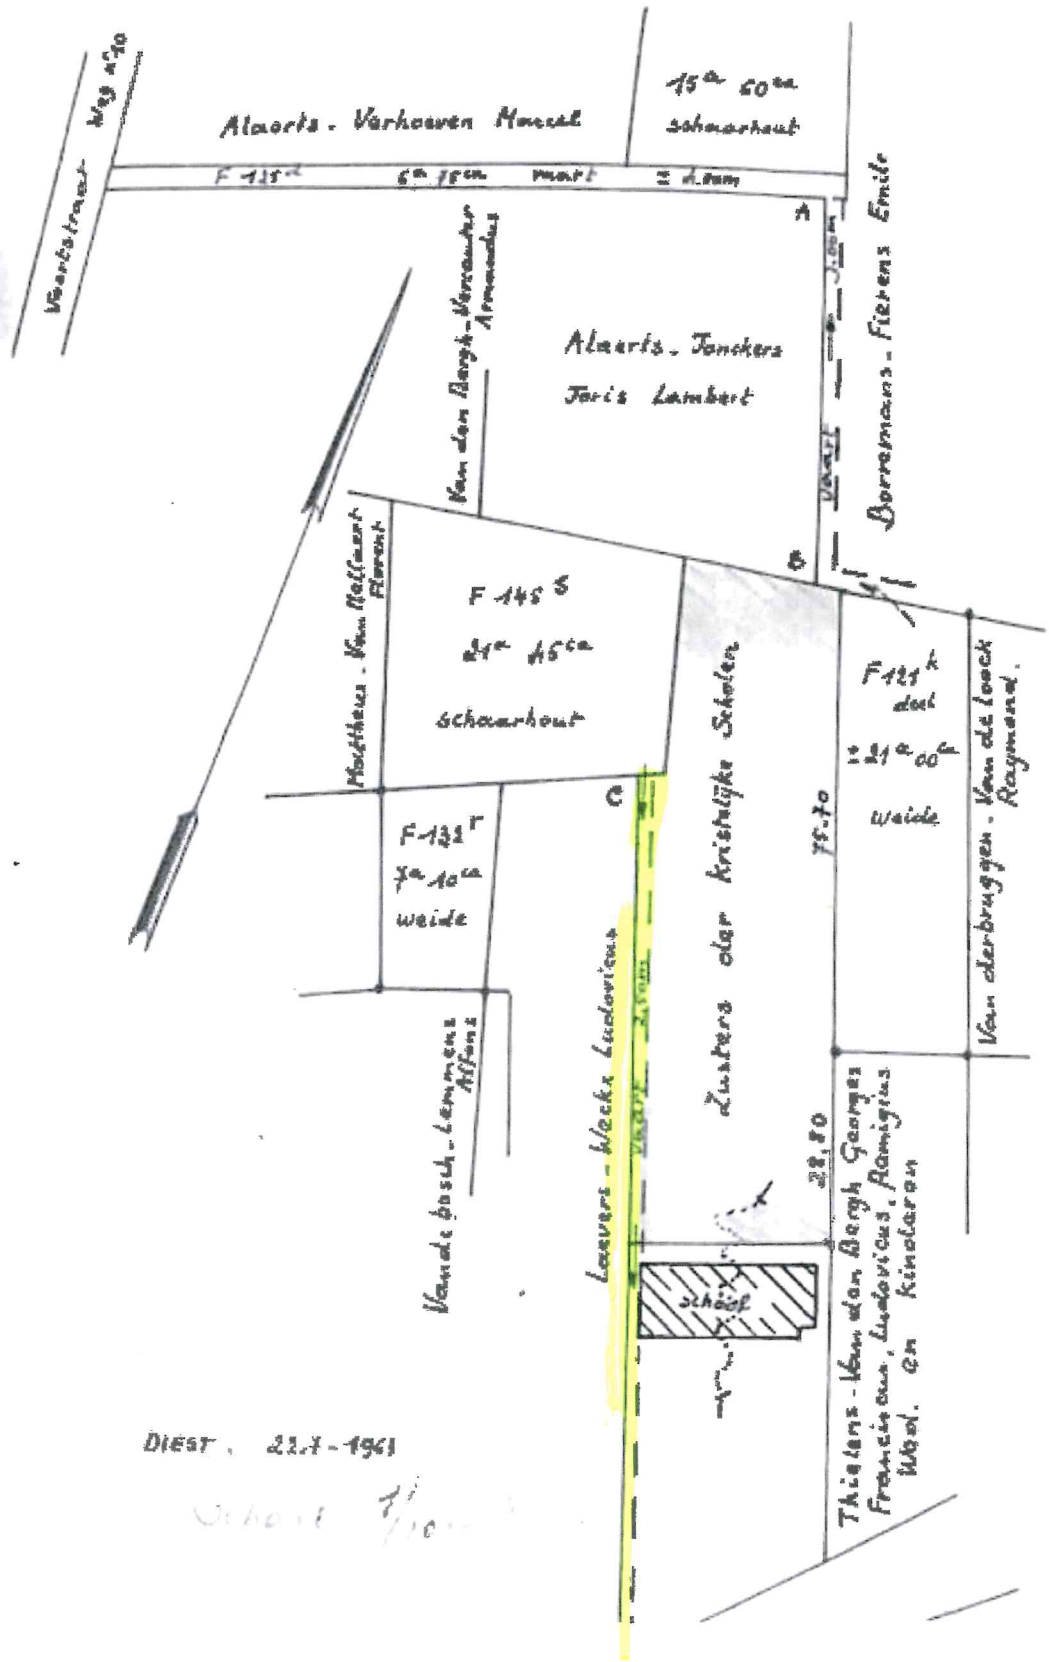

Diest, 22.7-1961

Schout 7/10