


- ① Gevelmetselwerk lichte tint- Beige
- ② Aluminium paneel donkere tint - Antraciet
- ③ Aluminium buitenschrijnwerk donkere tint - Antraciet
- ④ Aluminium dorpels donkere tint - Antraciet
- ⑤ Kolommen donkere tint - Antraciet
- ⑥ Aluminium dakrand profiel donkere tint - Antraciet

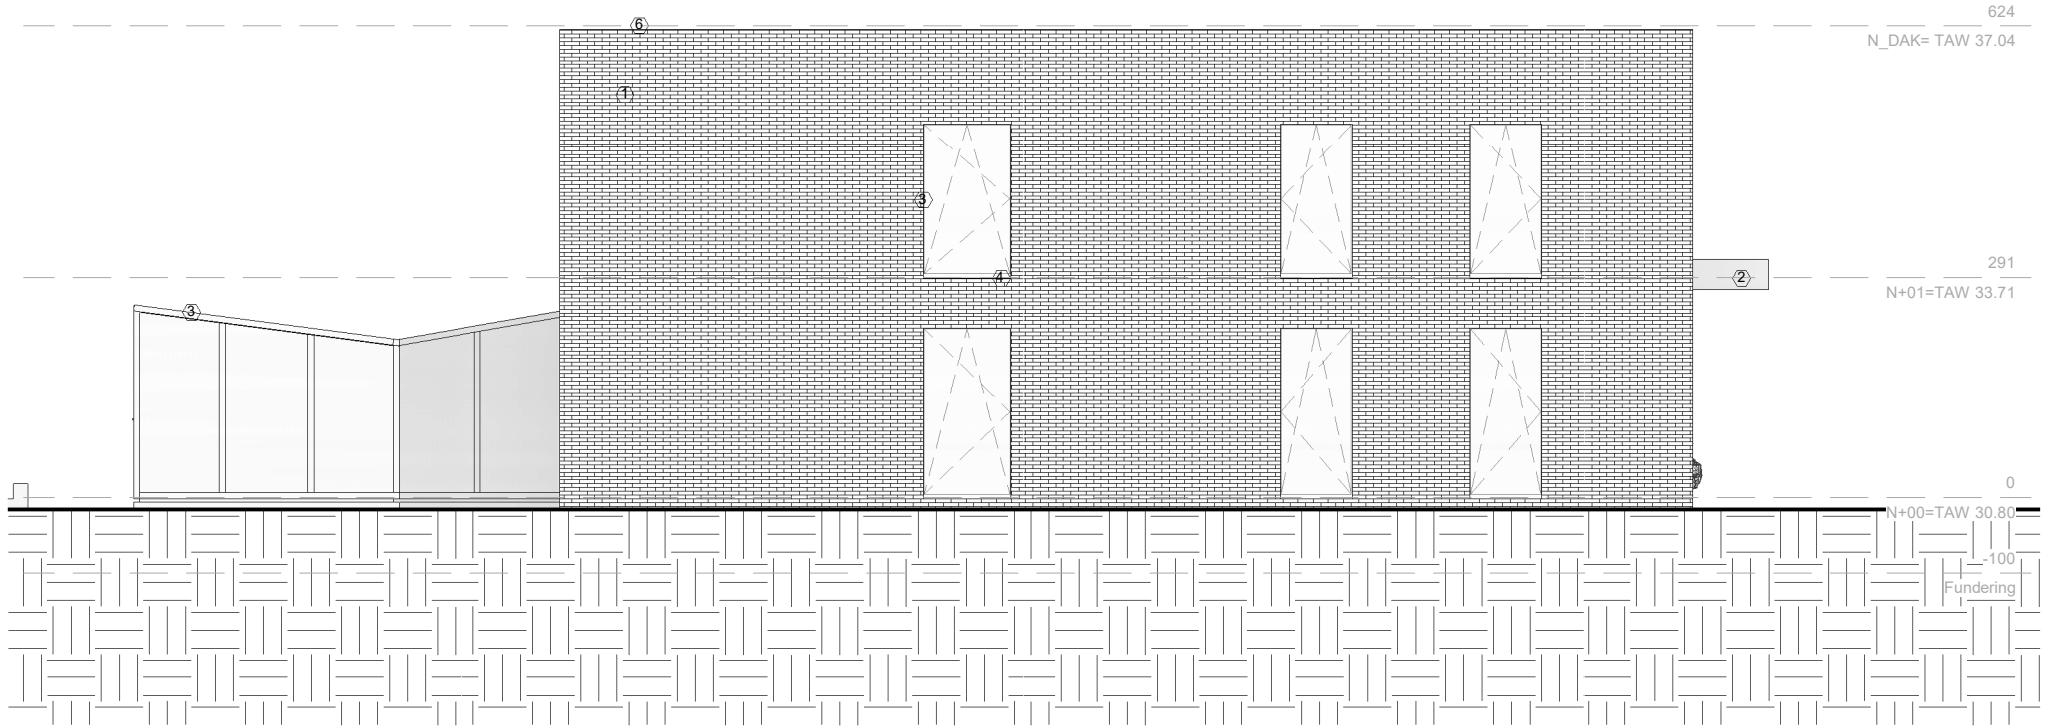

**Senel | Mazak architecten**

Architecte: Serife Mazak

Aardeweg 11  
3582 KOERSEL

www.smarchitecten.be



### Linkerzij aanzicht

Datum: 15/01/2019

Plannr.: 303

Doss. nr.: 18-03\_KT

BA-code

BA\_KT\_G\_N\_303\_LZAZ

Schaal: 1 : 100



The receipt of these documents implies the acceptance and acknowledgment of the copyrights of Senel|Mazak architects, which relate both to the moral rights (right of publicity, right of paternity, right of respect and integrity) as at the patrimonial rights (reproduction, communication rights, resale rights). This implies that in any case the name and credentials of Senel|Mazak architects must be mentioned explicitly on the plans, of which the use is authorized. The recipient will not distribute these documents to third parties and will use the plans exclusively for the purposes. For each full or partial use of the documents for other purposes, a written agreement of Senel|Mazak architects is needed.