


- ① Gevelmetselwerk lichte tint- Beige
- ② Aluminium paneel donkere tint - Antraciet
- ③ Aluminium buitenschrijnwerk donkere tint - Antraciet
- ④ Aluminium dorpels donkere tint - Antraciet
- ⑤ Kolommen donkere tint - Antraciet
- ⑥ Aluminium dakrand profiel donkere tint - Antraciet




Senel | Mazak architecten
 Architecte: Serife Mazak
 Aardeweg 11
 3582 KOERSEL
 www.smarchitecten.be

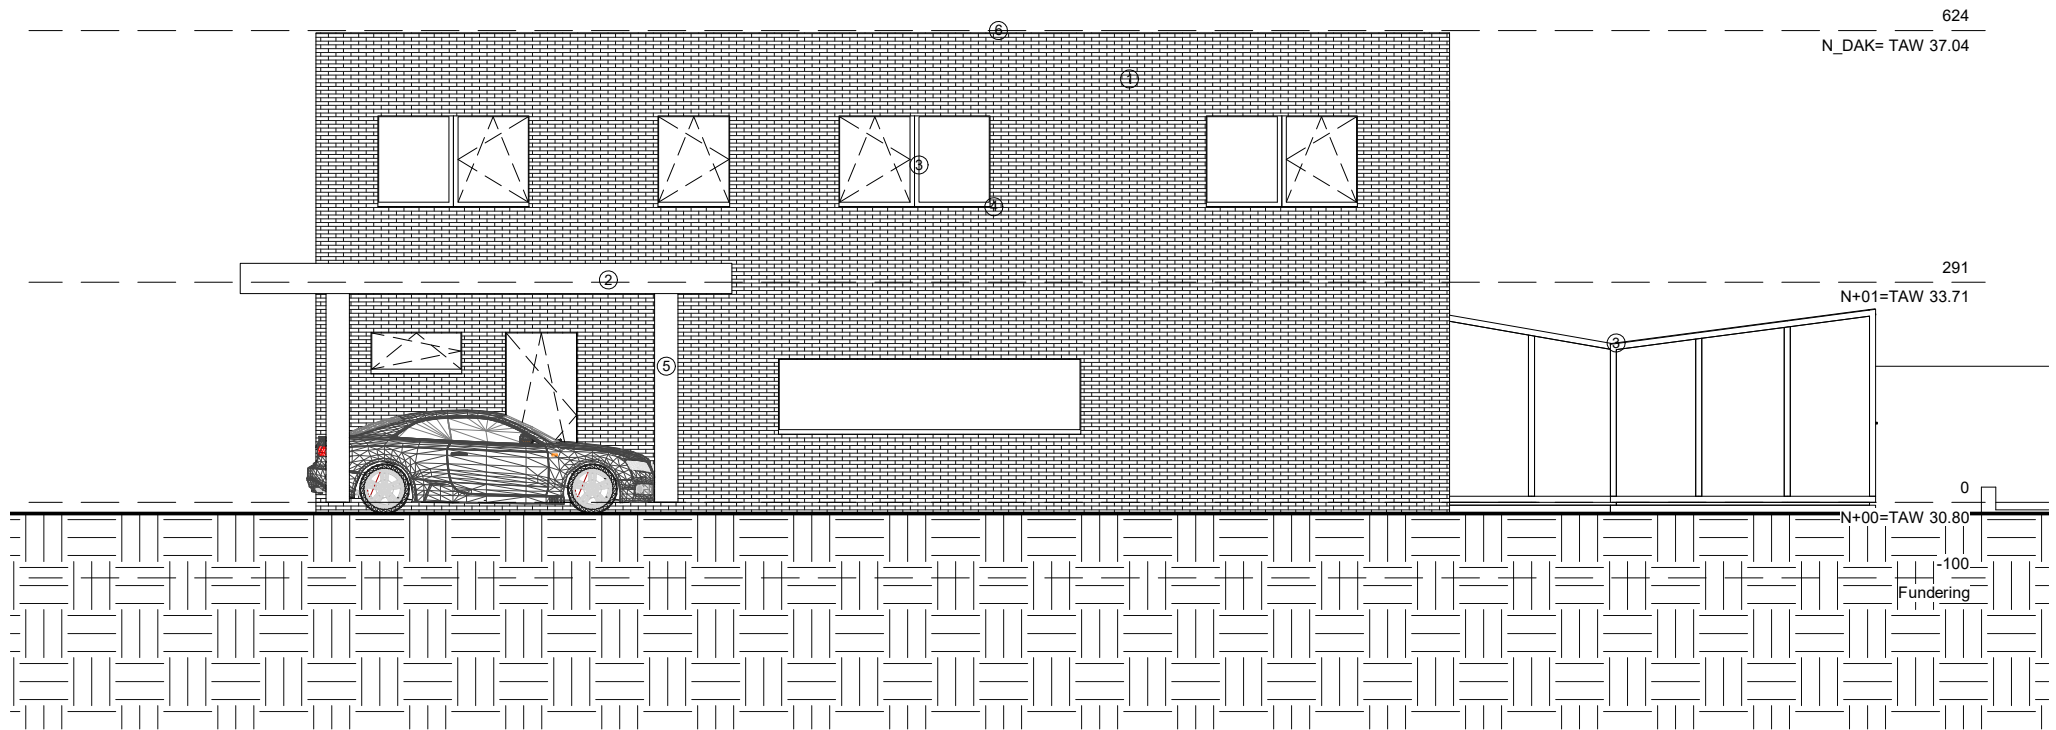

Rechterzijaanzicht

Datum: 15/01/2019
 Plannr.: 301
 Doss. nr.: 18-03_KT

BA-code
 BA_KT_G_N_301_RZAZ
 Schaal: 1 : 100

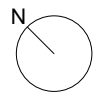

The receipt of these documents implies the acceptance and acknowledgment of the copyrights of Senel|Mazak architects, which relate both to the moral rights (right of publicity, right of paternity, right of respect and integrity) as at the patrimonial rights (reproduction, communication rights, resale rights). This implies that in any case the name and credentials of Senel|Mazak architects must be mentioned explicitly on the plans, of which the use is authorized. The recipient will not distribute these documents to third parties and will use the plans exclusively for this purposes. For each full or partial use of the documents for other purposes, a written agreement of Senel|Mazak architects is needed.