



Schema uniphasé 25, Chemin Nord / 6962 St-Nord

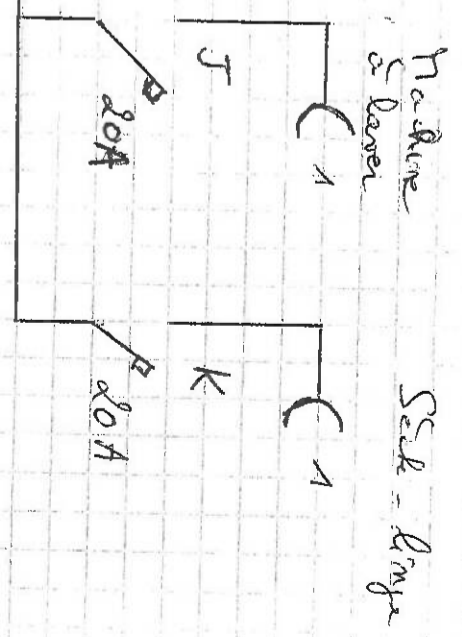

LEMAIRE VINCENT
 AGENT
 B.T. 8AZ
 GSM: 0490 475100
 05.02.2009

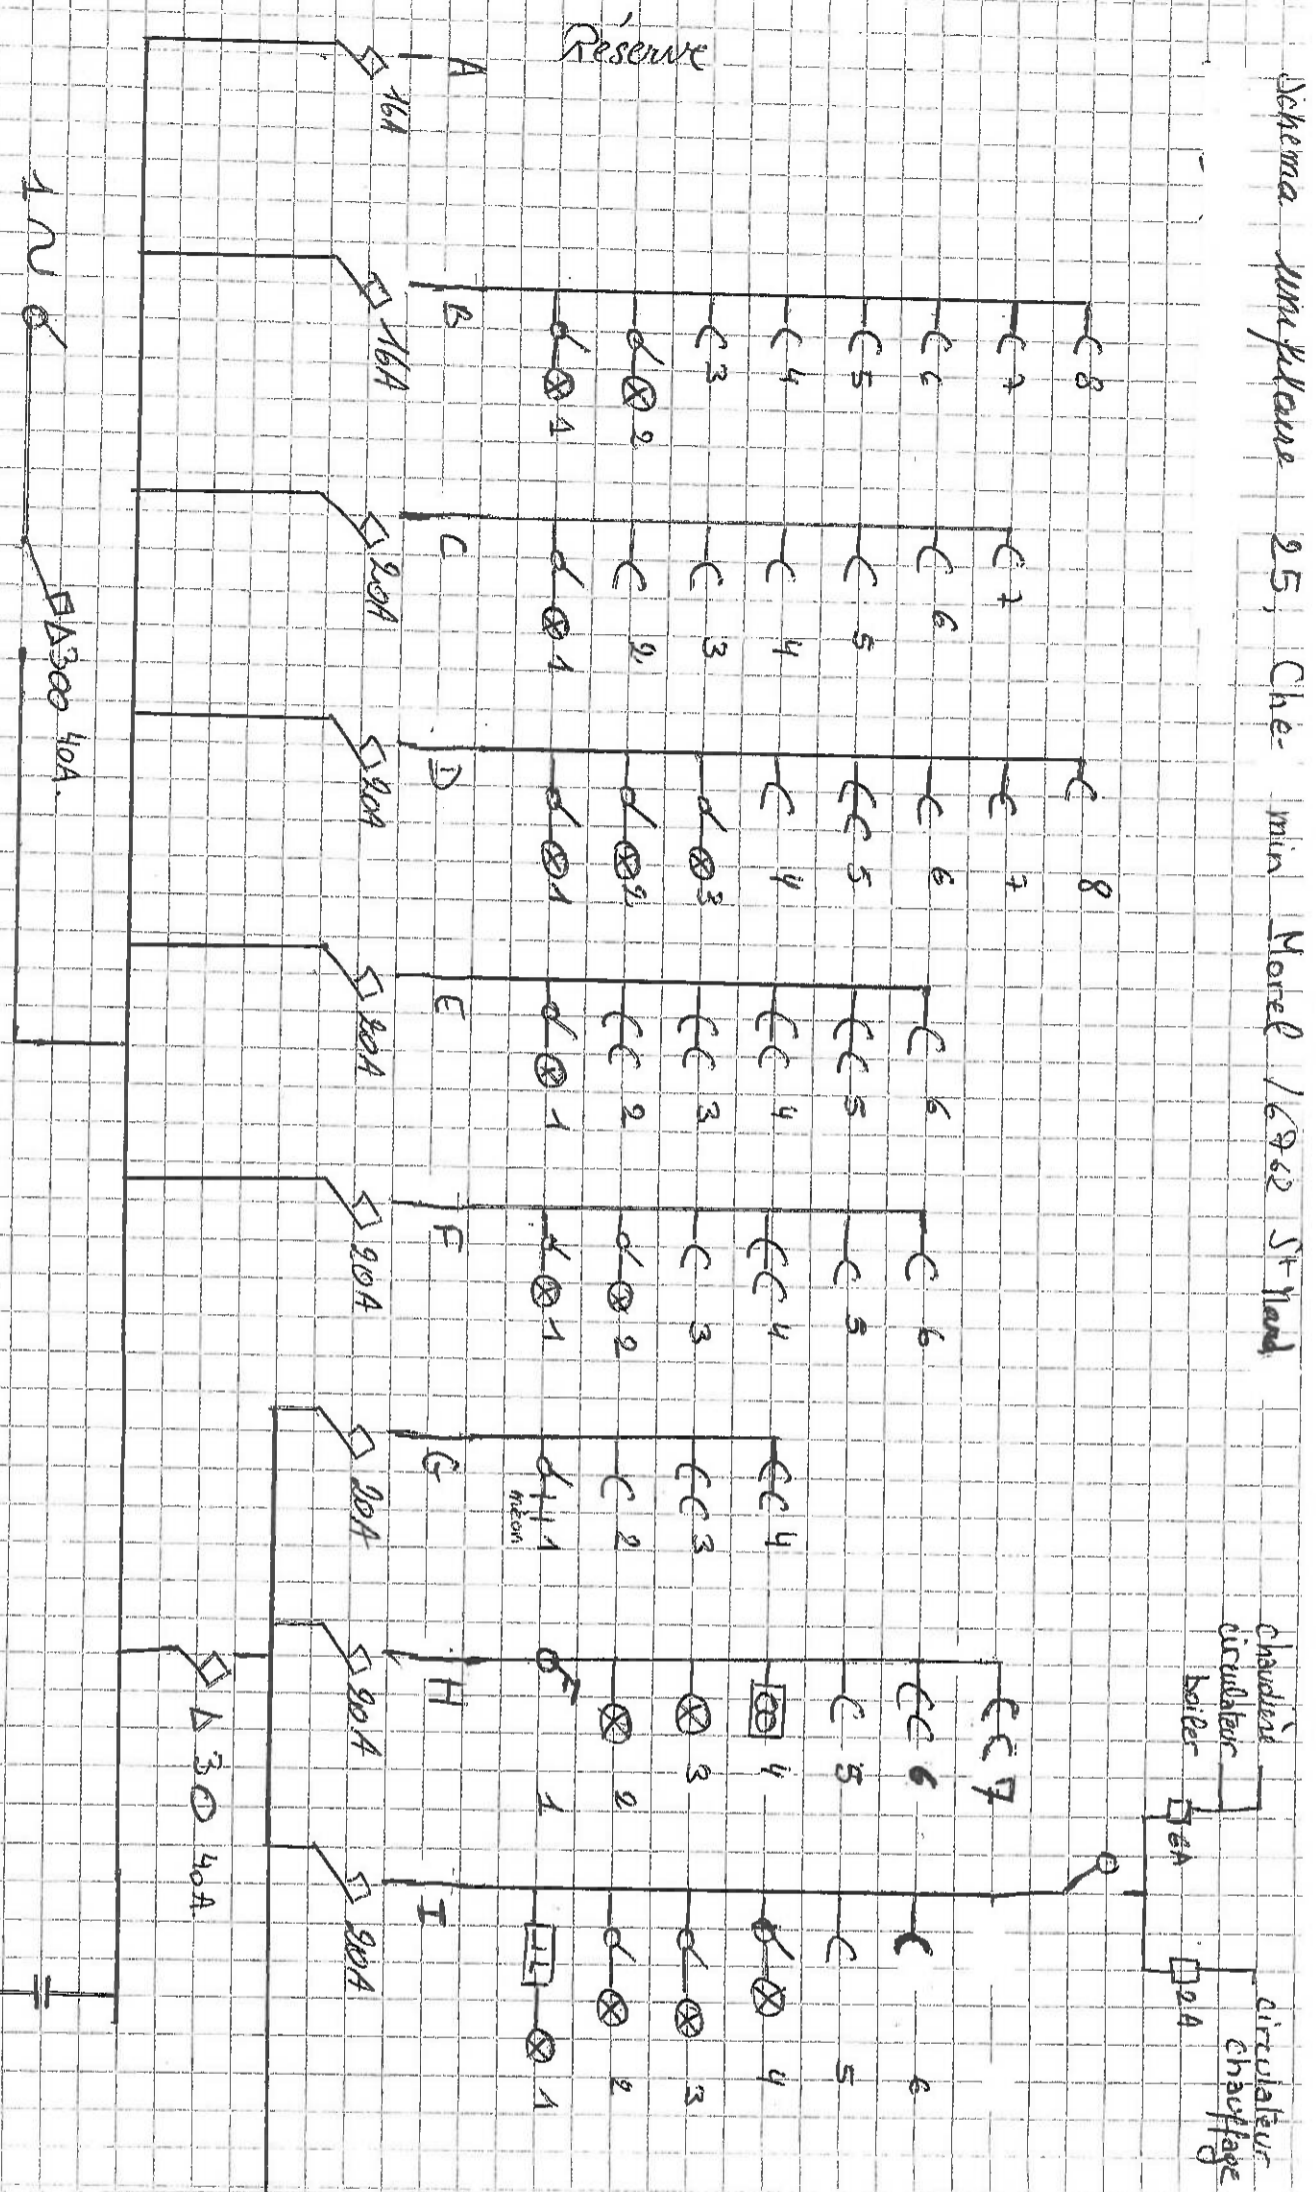