


PROVINCE DU LUXEMBOURG
Commune de VIRTON
1^{er} Div / Virton / Section B
n°289d
Niveau -1

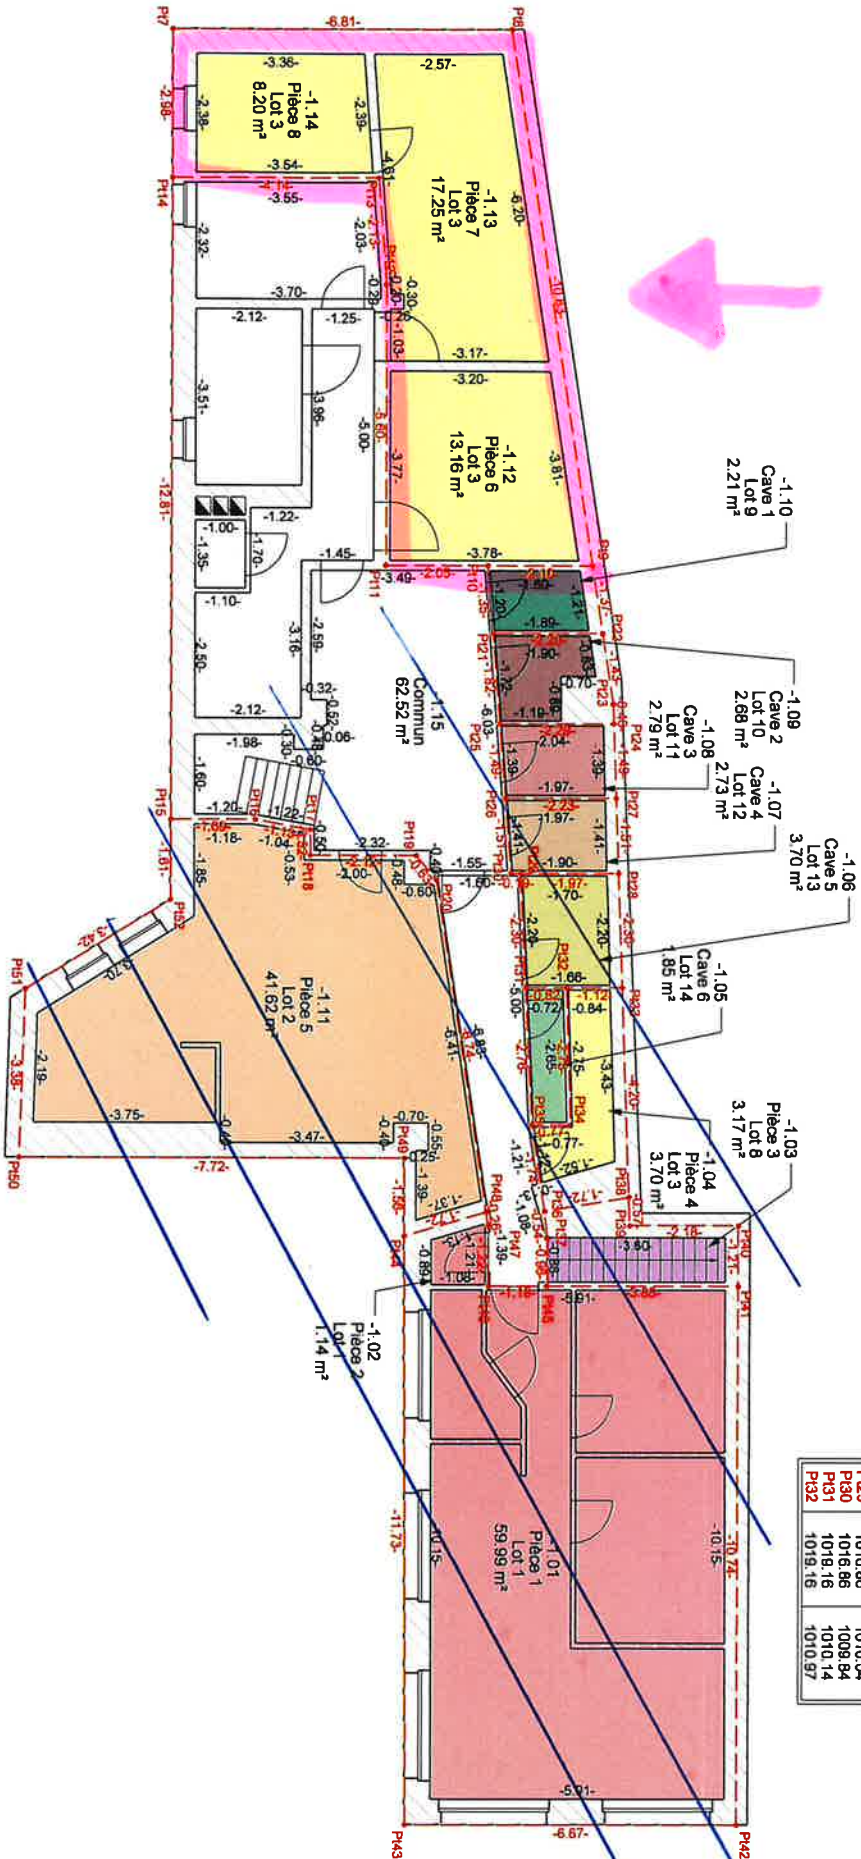

PROJET n°2331
ECHELLE : 1/100
Plan 217



Atelier de Géomètre Delaeherie
Rue du Musée, 19
8743 BUZENON - ETALLE



Tel : 0631 45 57 82
Fax : 0634 59 78

Tableau des coordonnées locales			
Point	X	Y	
P17	1000.00	1003.02	
P18	1000.00	1009.83	
P19	1010.70	1011.47	
P10	1010.70	1009.37	
P11	1010.70	1007.32	
P12	1005.10	1007.32	
P13	1002.98	1007.16	
P14	1002.98	1003.02	
P15	1015.79	1003.02	
P16	1015.79	1005.82	
P17	1015.99	1005.82	
P18	1018.51	1007.94	
P19	1016.59	1008.35	
P20	1016.59	1009.48	
P21	1012.05	1011.67	
P22	1012.05	1011.88	
P23	1013.86	1011.90	
P24	1013.86	1009.61	
P25	1015.35	1012.01	
P26	1015.35	1011.96	
P27	1016.86	1012.01	
P28	1016.86	1010.04	
P29	1016.86	1009.84	
P30	1018.16	1010.14	
P31	1018.16	1010.97	
P32	1019.16	1010.97	

Tableau des coordonnées locales			
Point	X	Y	
P33	1019.16	1012.09	
P34	1021.91	1011.05	
P35	1021.91	1010.27	
P36	1023.64	1010.54	
P37	1024.17	1010.58	
P38	1023.35	1012.23	
P39	1023.82	1012.25	
P40	1023.92	1014.44	
P41	1025.13	1014.45	
P42	1035.86	1014.42	
P43	1035.86	1007.75	
P44	1024.14	1007.72	
P45	1025.13	1010.59	
P46	1025.13	1009.41	
P47	1023.91	1009.41	
P48	1023.65	1009.37	
P49	1022.58	1007.72	
P50	1022.58	1000.00	
P51	1019.20	1000.12	
P52	1017.40	1003.02	