


VERKAVELINGSPLAN


Schaal 1/500

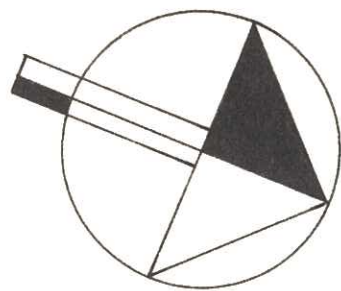

SURRESTRAAT

HEIDESTRAAT

Borreveldlaan

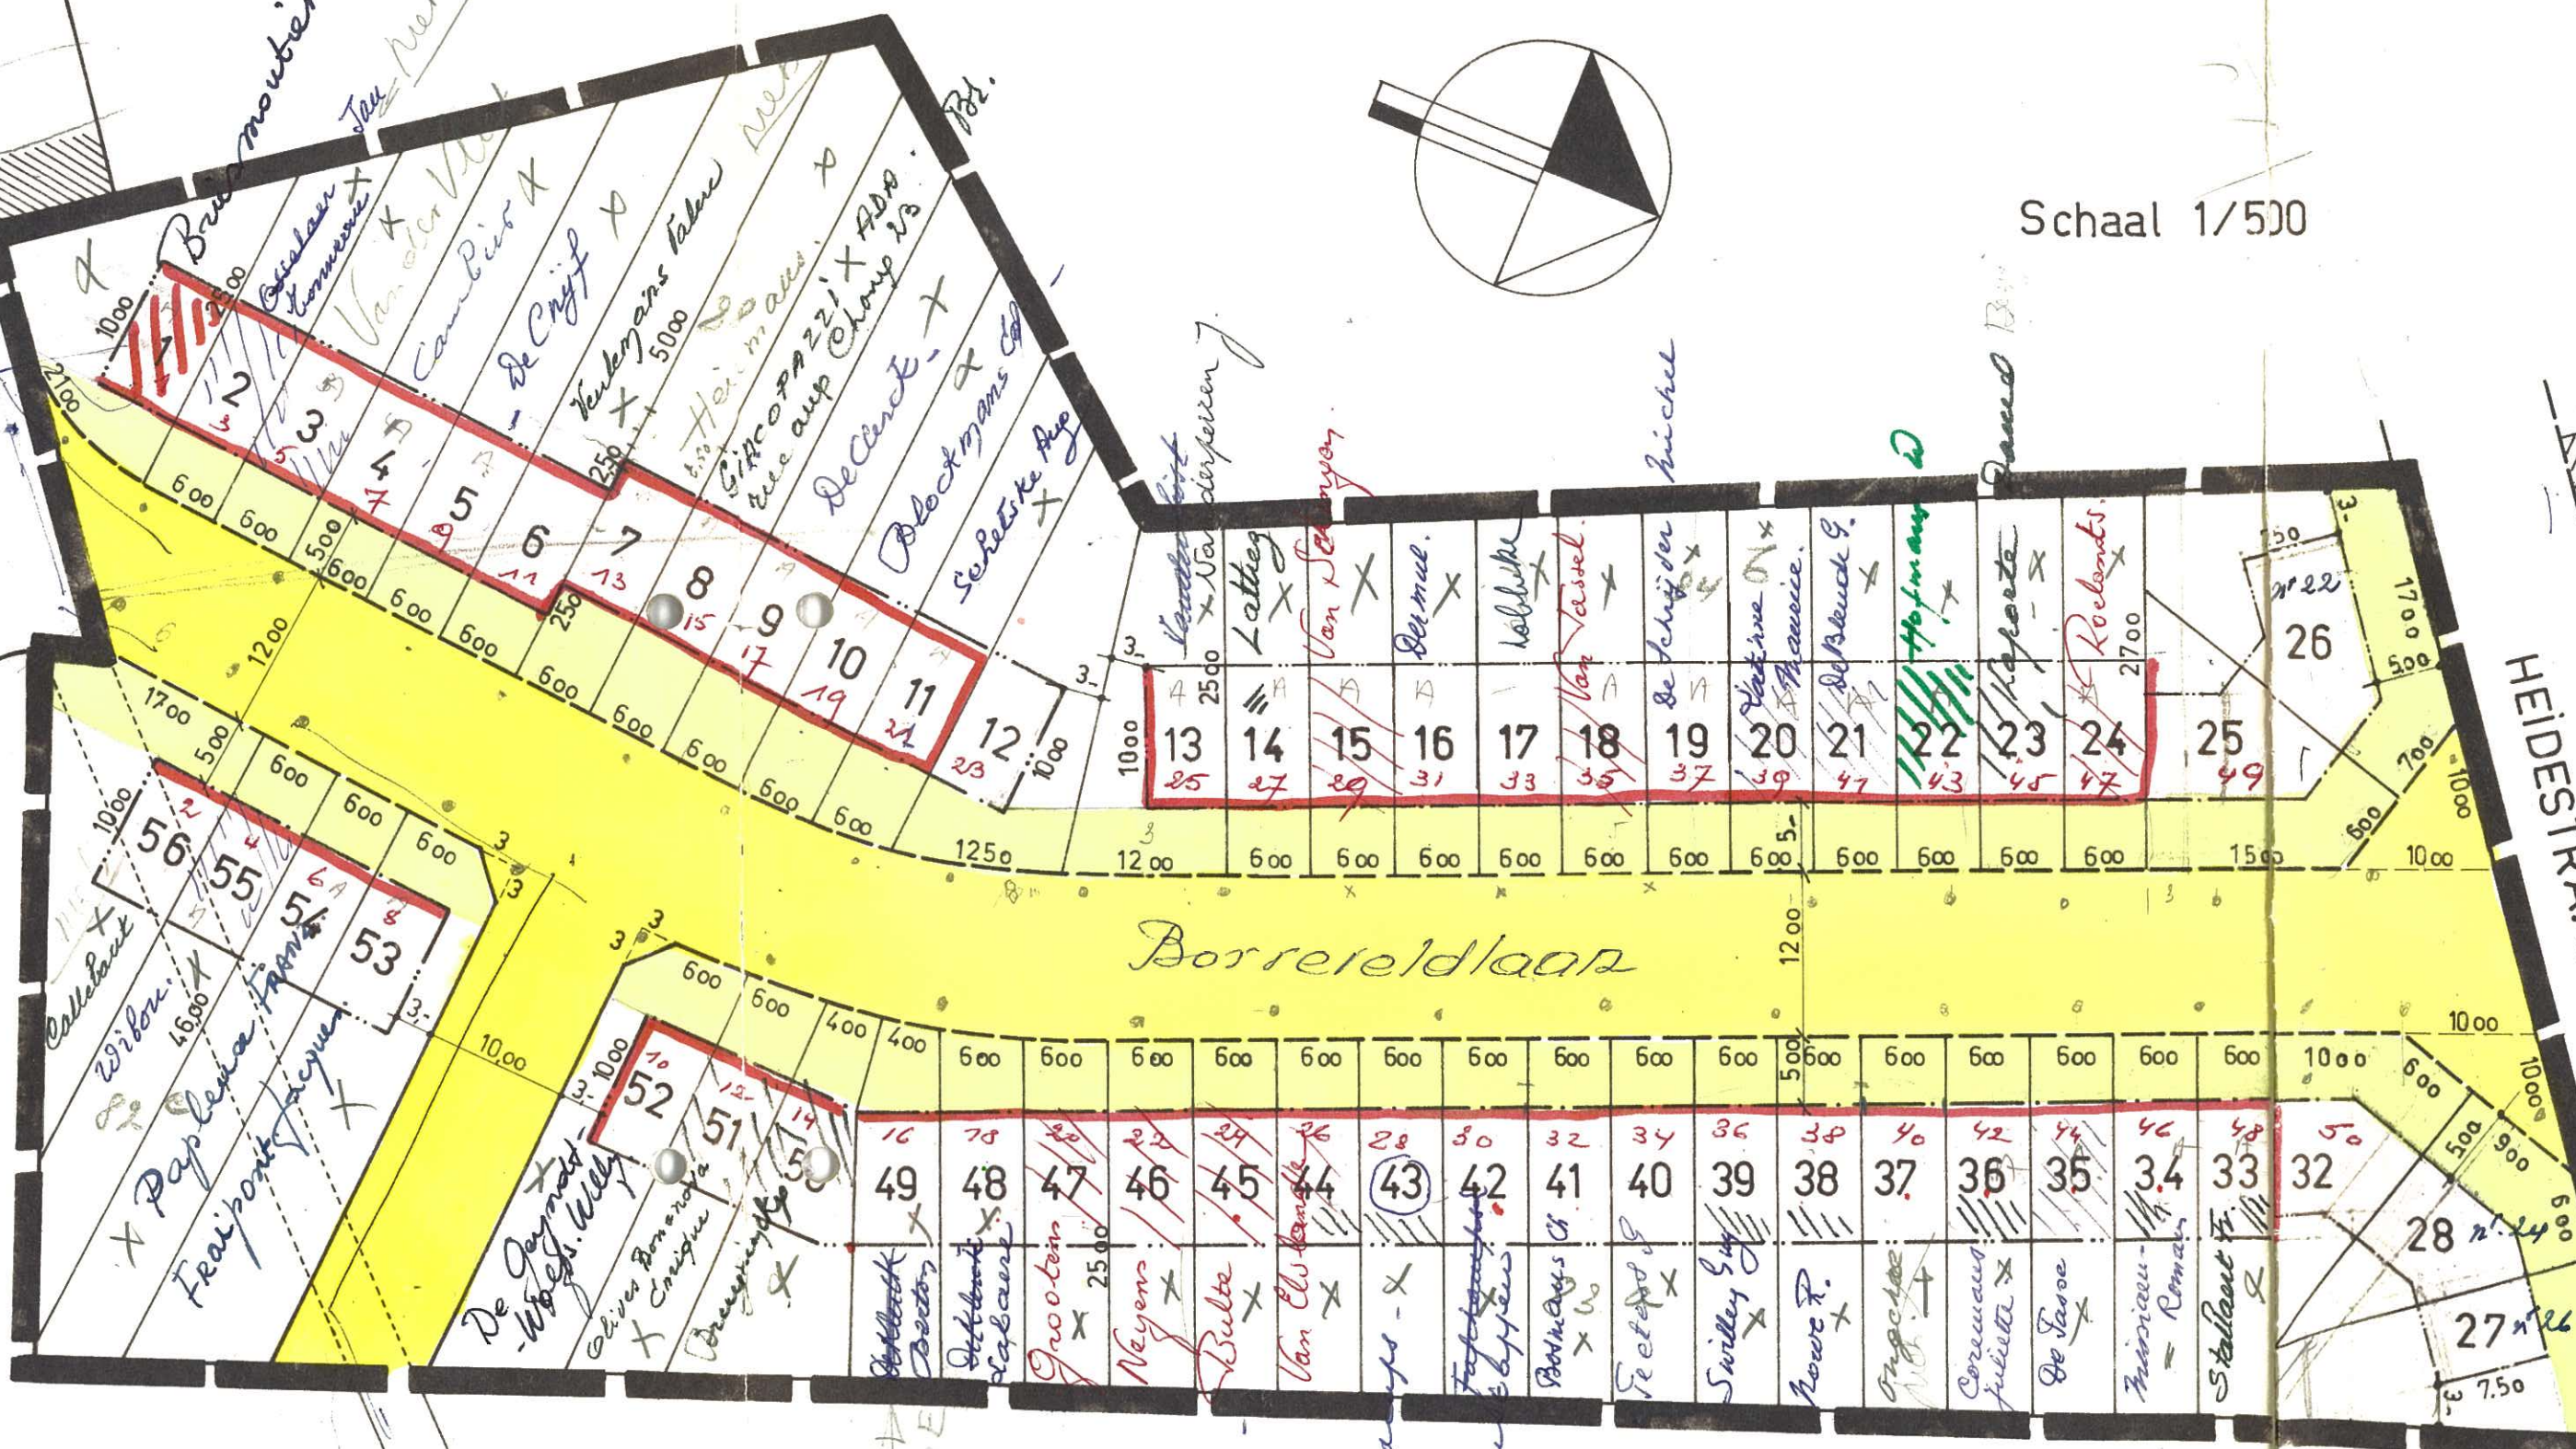

Handwritten notes and names in the top-left corner: *Broumouier Gullam*, *Jay Nuis*, *Van der Vliet*, *Cambier*, *De Crijp*, *Kuykman's taluw*, *Heijmans*, *Giacoppazzi*, *De Cluck*, *Dooctmans*, *Scheltke Aye*.

Handwritten notes and names in the top-right section: *Van der Perren*, *Lathay*, *Van Schryver*, *Bermul*, *Labluche*, *Van Vassel*, *De Schrijver*, *Van der Meulen*, *De Bensch G.*, *Hofman*, *De Bensch*, *Roelants*.

Handwritten notes and names in the bottom-left section: *Callbaut*, *Wilson*, *Paplexia*, *Fraisport*, *De Juyman*, *Weg. Willy*, *Oliver Boneroya*, *Chaigne*.

Handwritten notes and names in the bottom-right section: *De Bock*, *De Bock*, *Grooten*, *Neyens*, *Bulte*, *Van Elv*, *Fafchamps*, *Vanden Eynde*, *Bonnays*, *Seclard*, *Swilley*, *Nowe R.*, *Coremans*, *De Jasse*, *Stallaert*.

Vertical handwritten note: *Van der Perren*

Vertical handwritten note: *Fafchamps*

Vertical handwritten note: *Vanden Eynde*

Small handwritten notes at the bottom right corner.