


Plan Ech.: 1/50

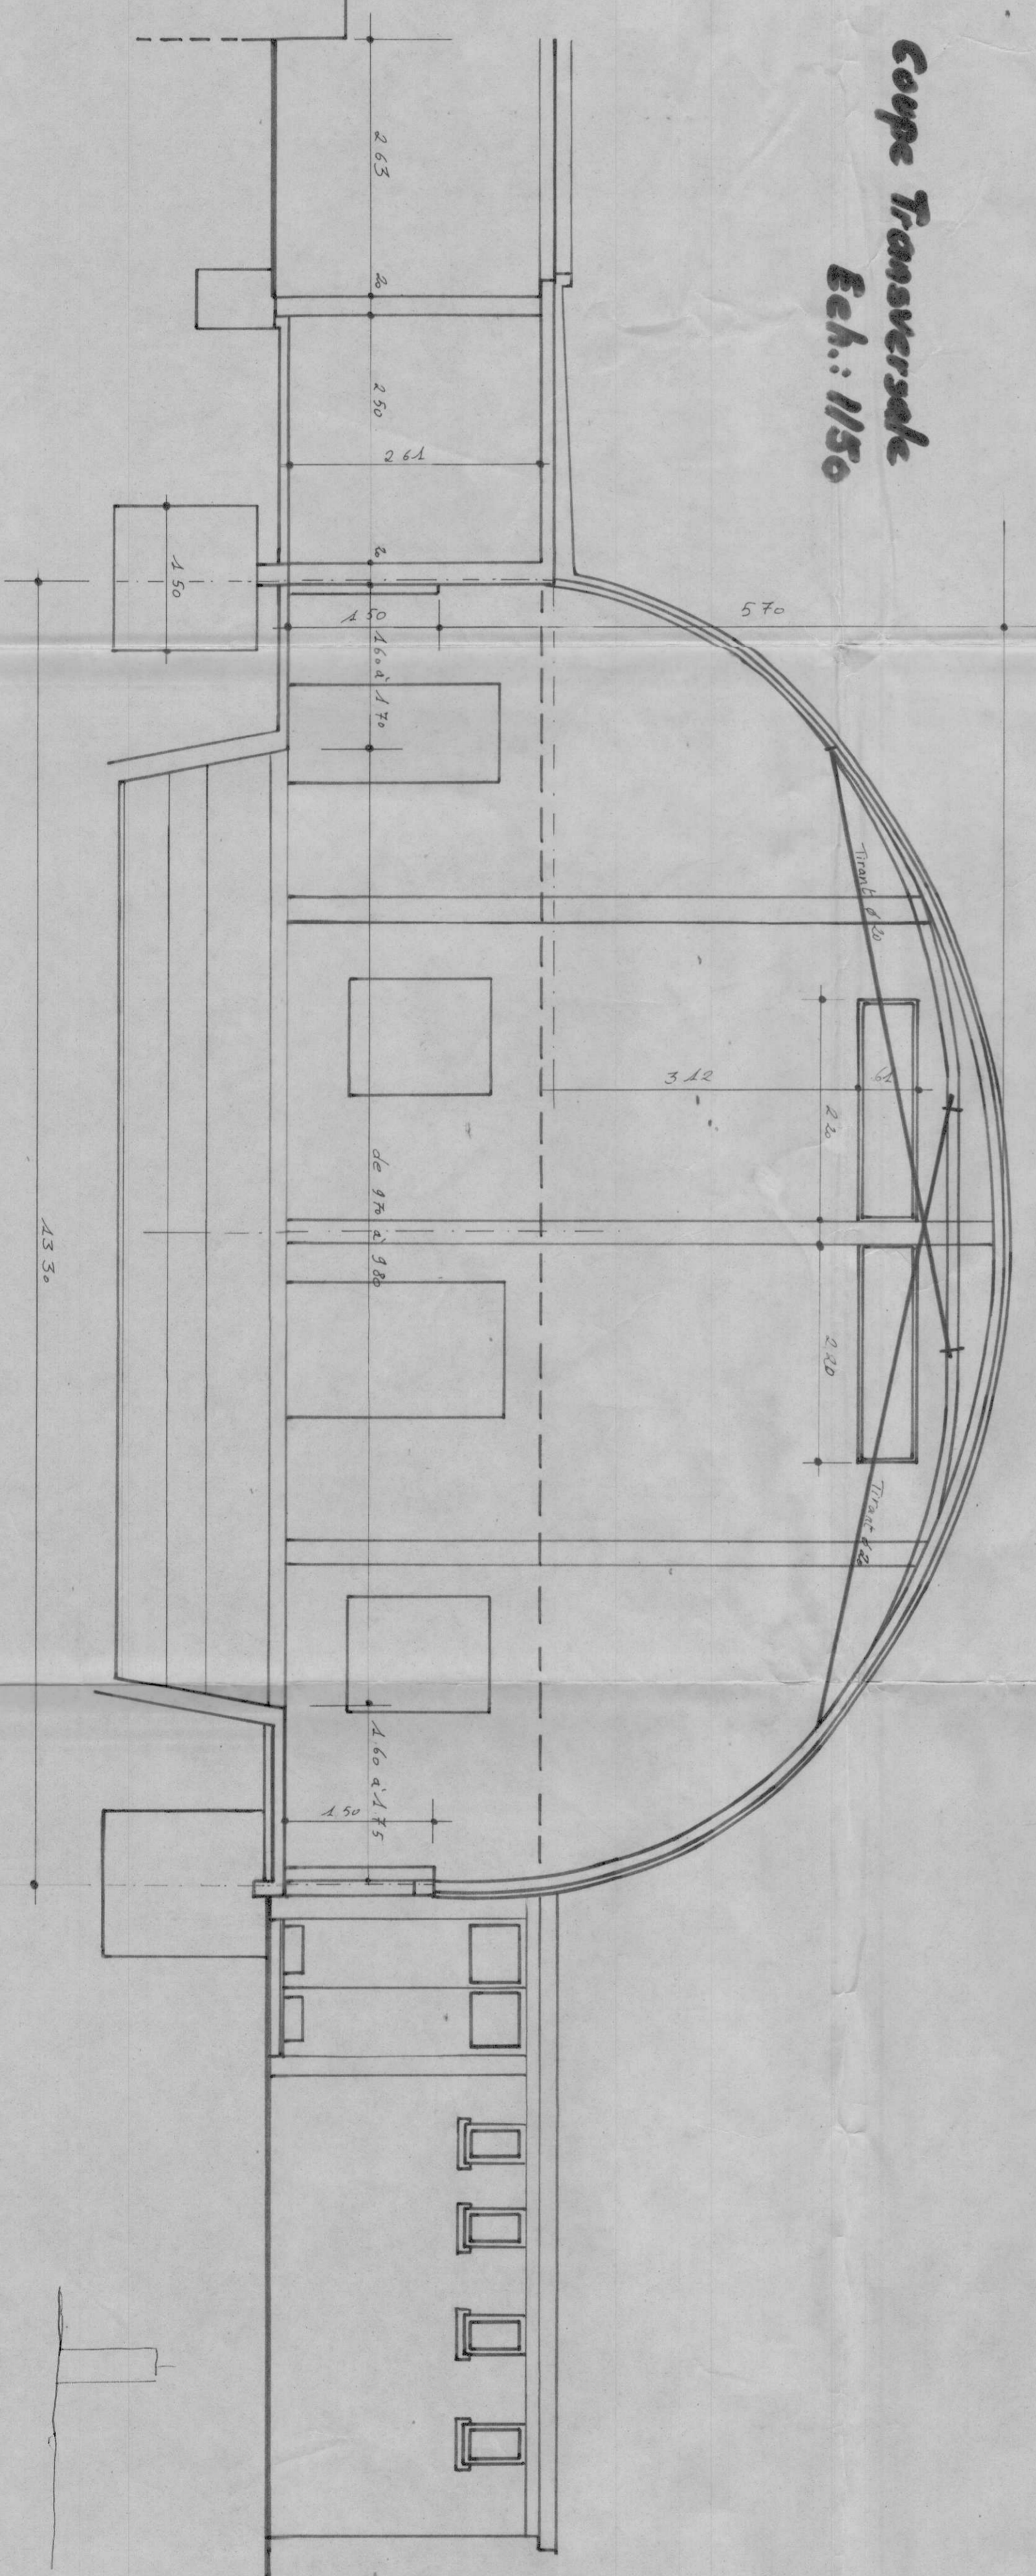

Coupe Transversale
Ech.: 1/50