


AL 082: rue du Temple n°6 - 1000 Bxl (unifamiliale)


Situation existante

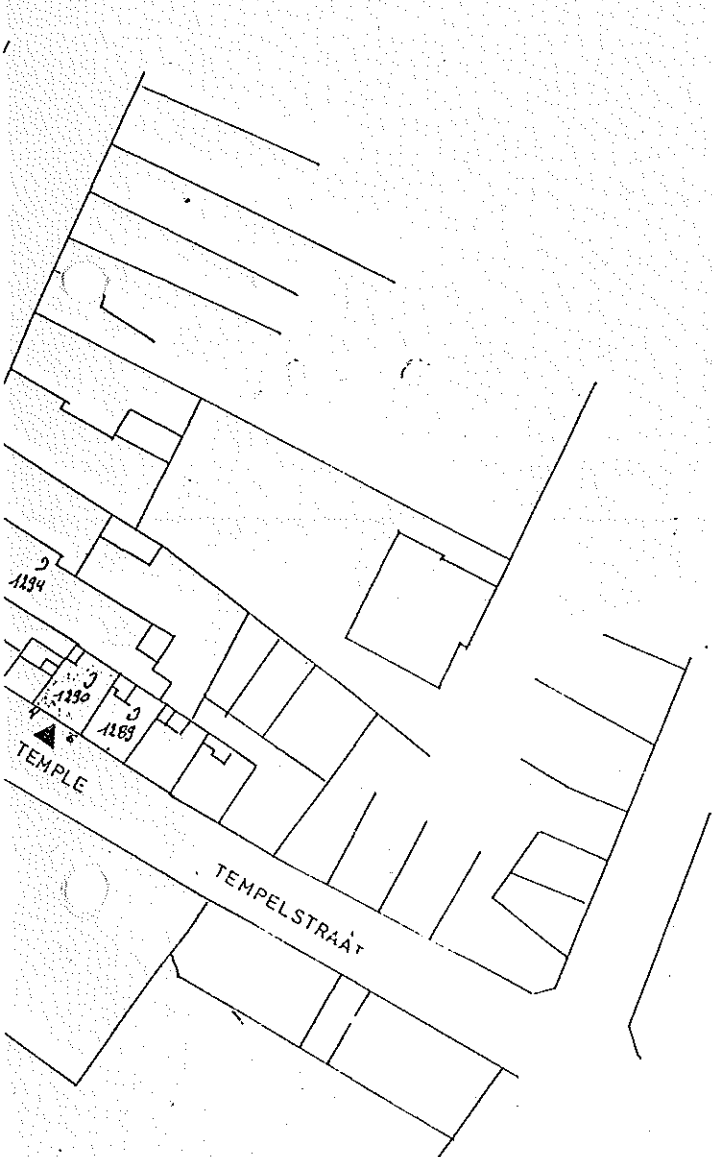

STRAAT 94 / 1000 B.  
STRAAT 146 / 1060 B.


CHRISTOFUSSTRAAT 3 / 1000 B  
ARTUIERSSTRAAT 48 / 1000 B

**INPLANTING 1/500**

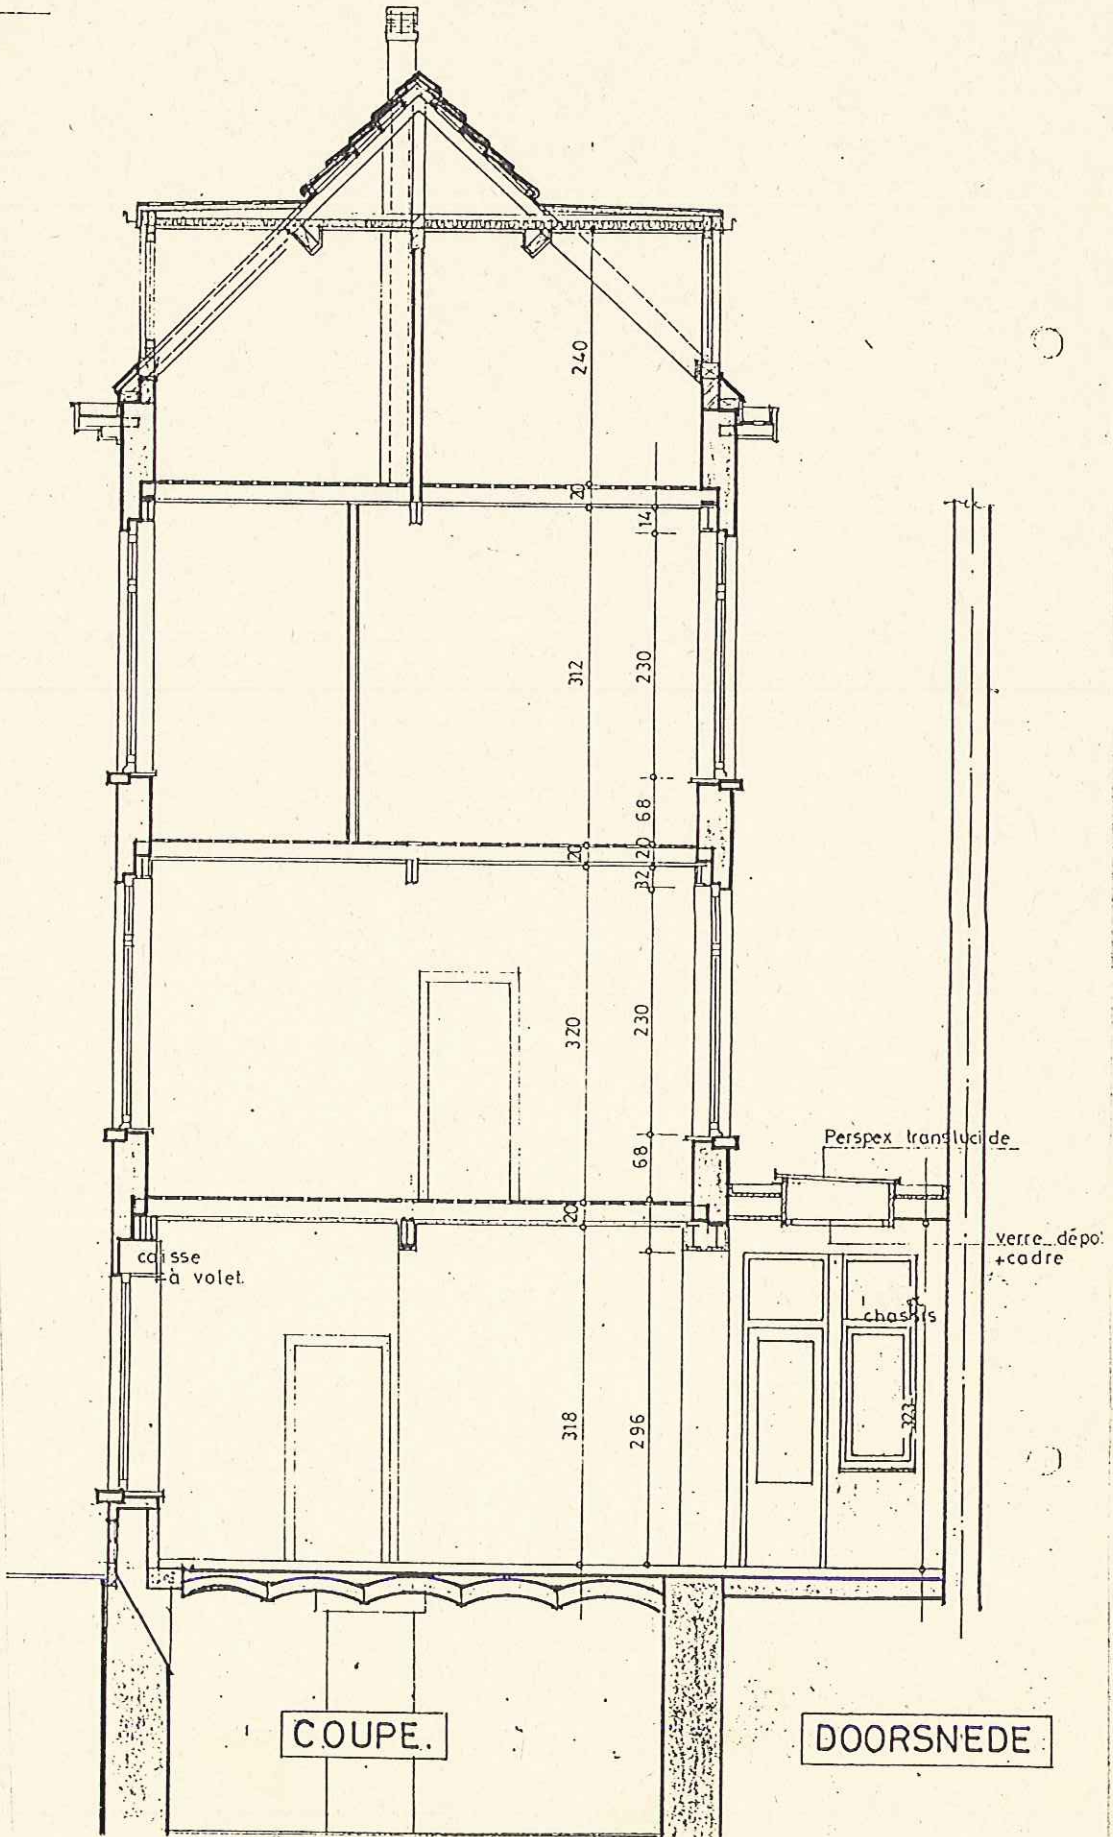


AL082

DOORSNEDE

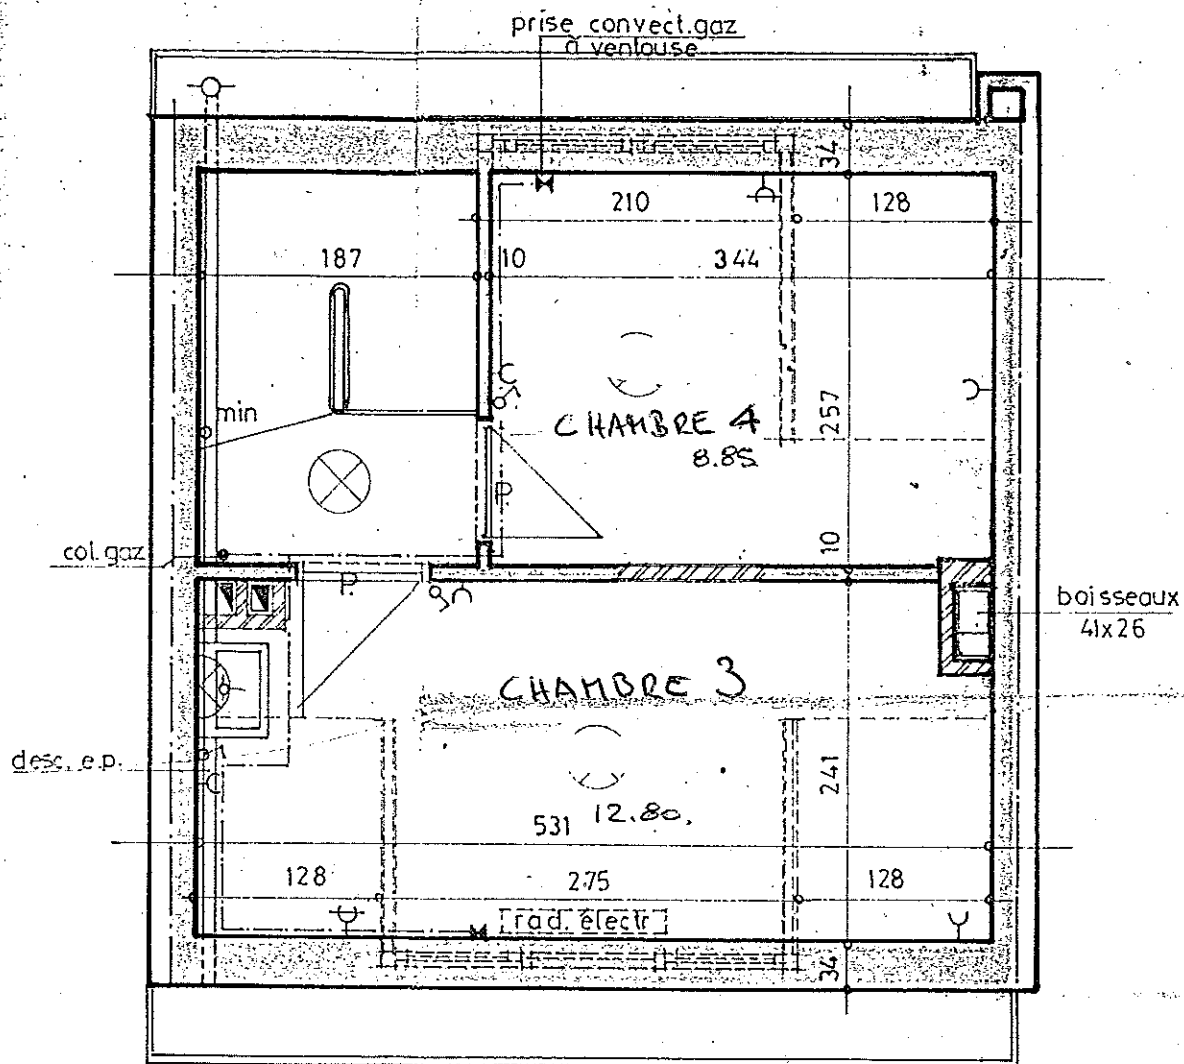

TROISIEME ETAGE.  
DERDE VERDIEP.

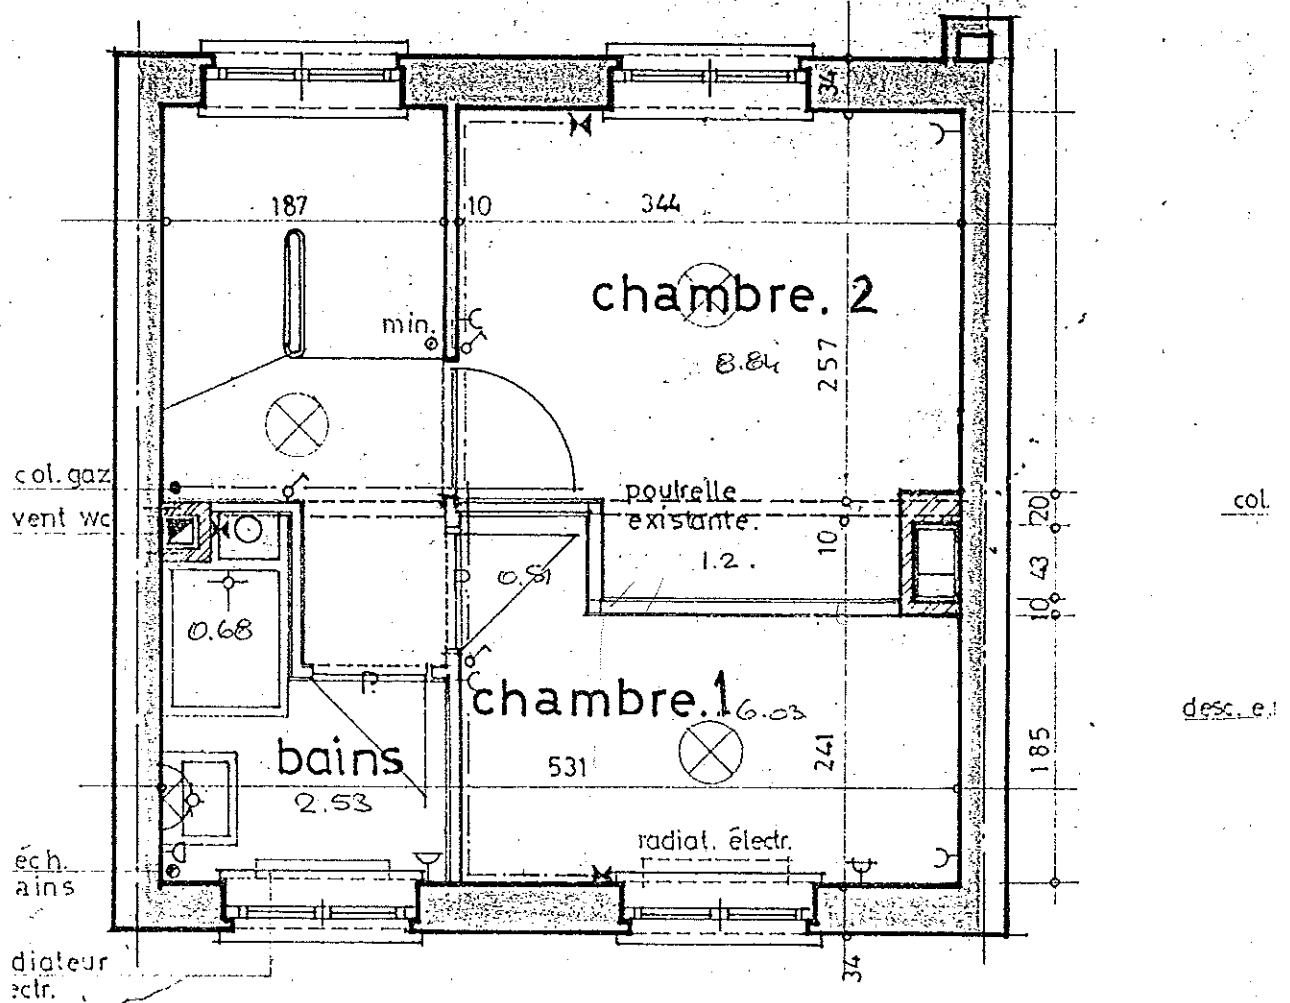


DEUXIEME ETAGE.  
TWEEDE VERDIEP.

porte exist.

allège pierre bleue


seuil pierre bleue.

# ELEVATION A RUE VOORGEVEL

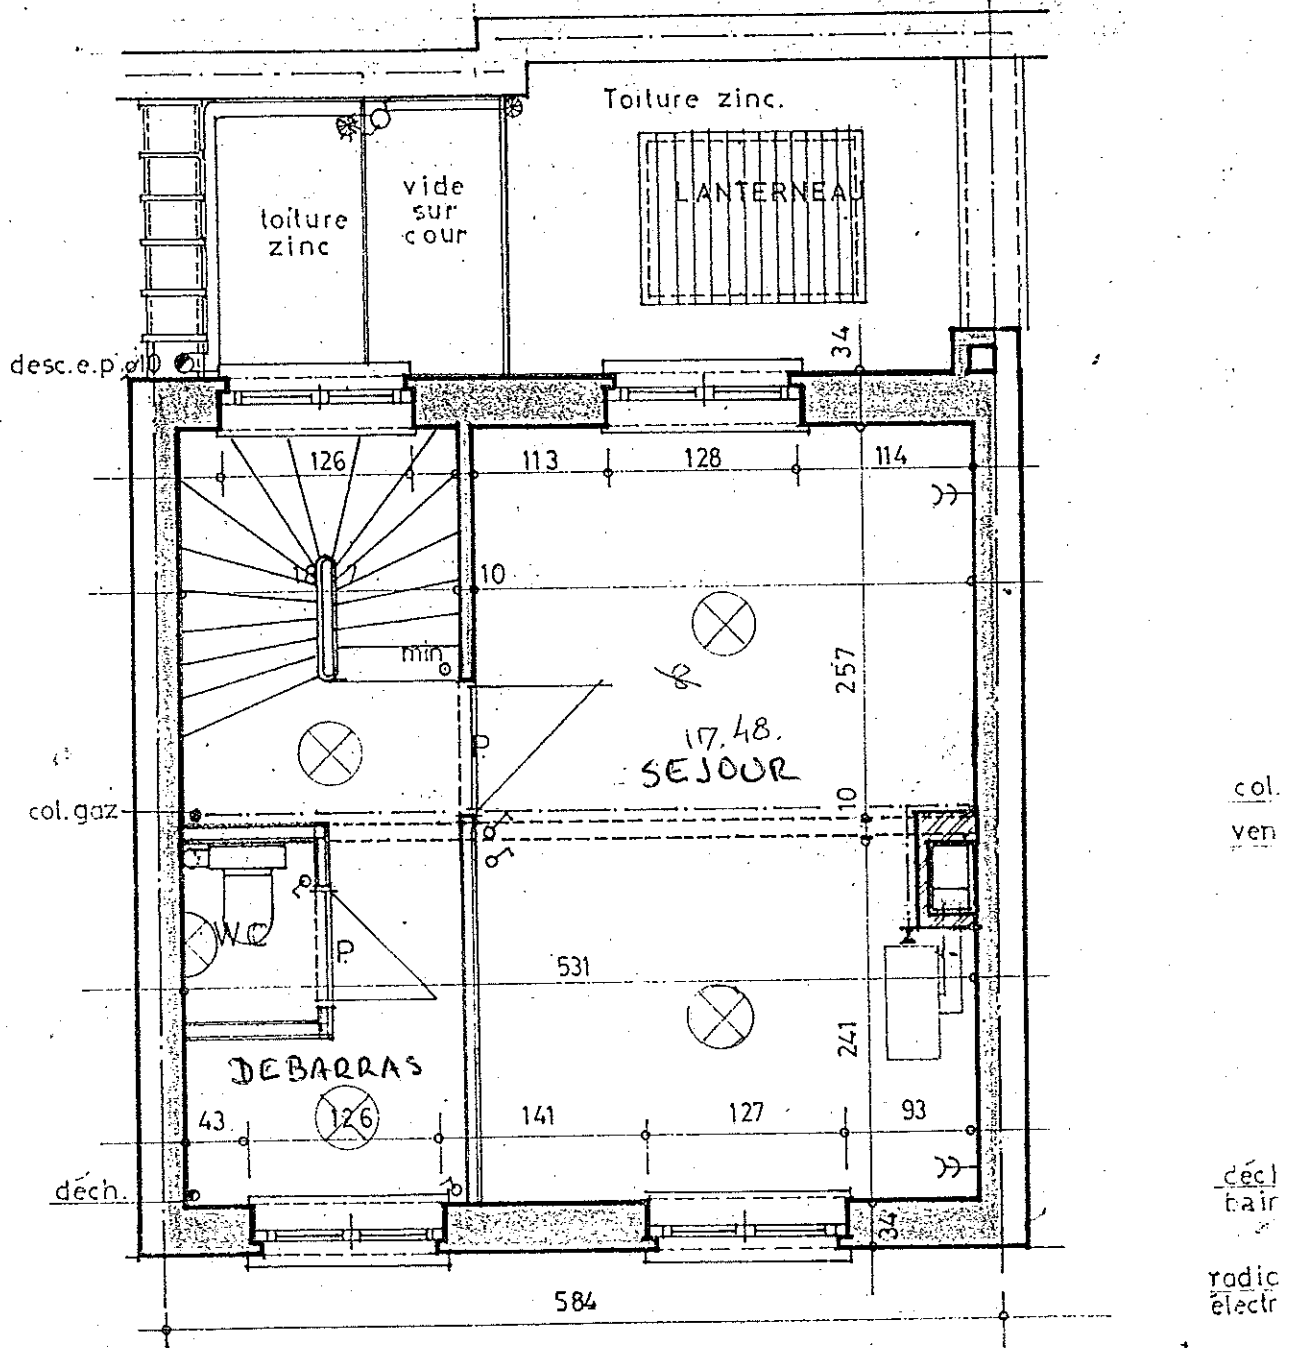

# PREMIER ETAGE. EERSTE VERDIEP.

AL082

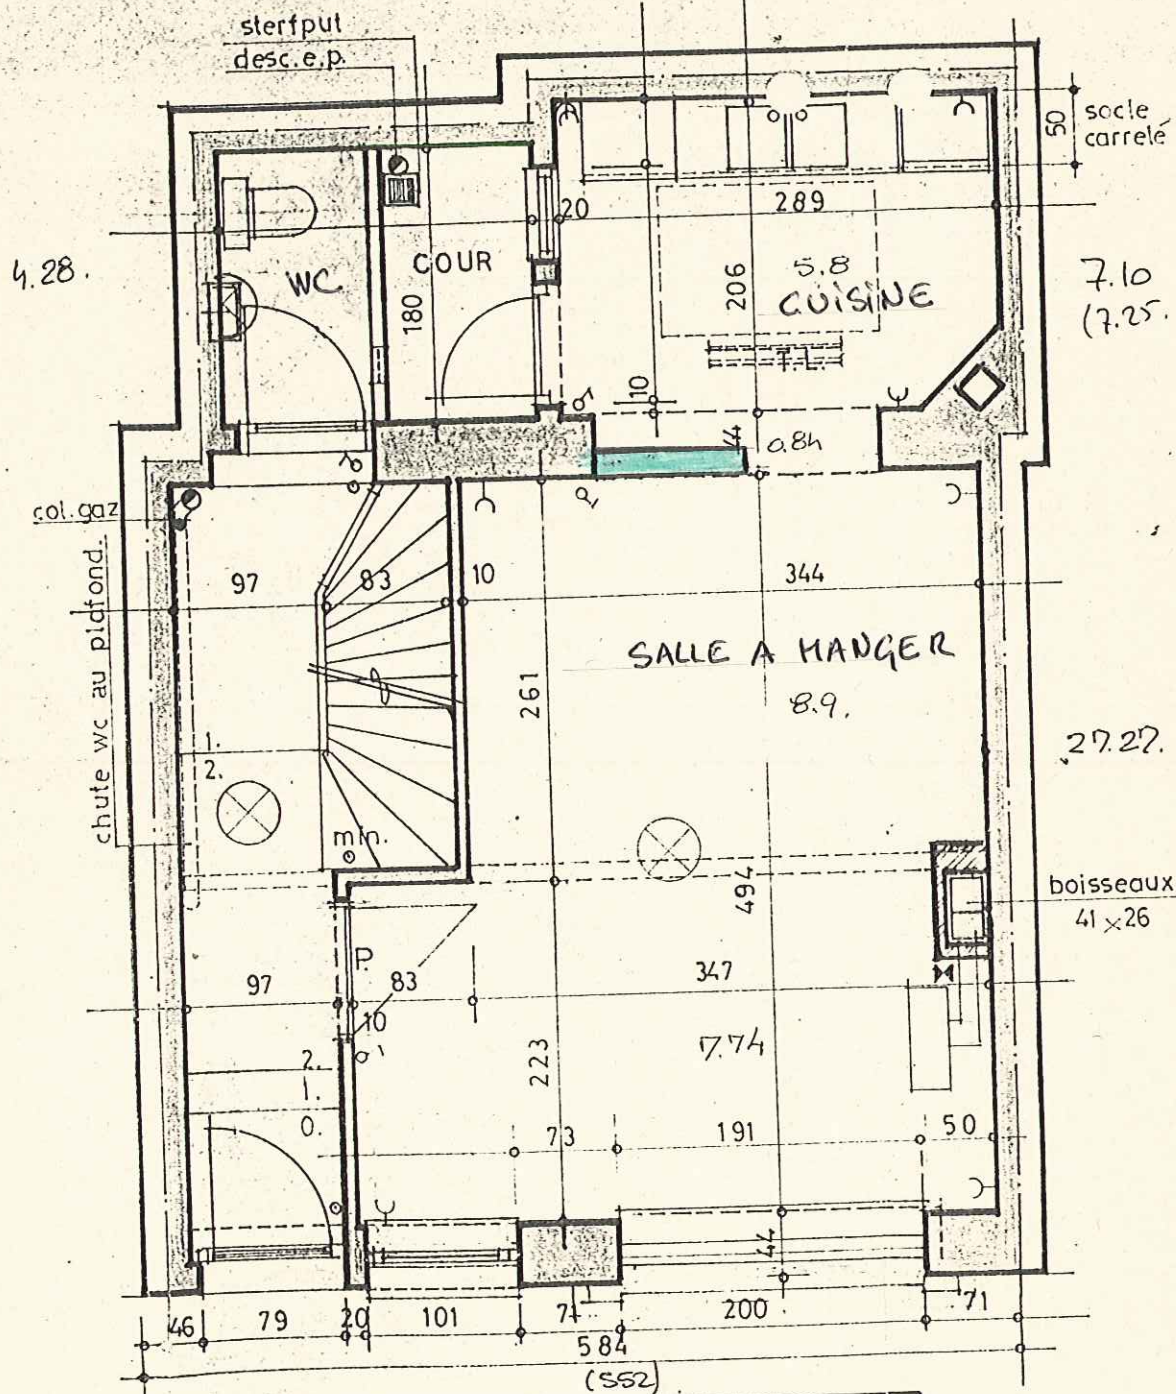

REZ-DE-CHAUSSEE.  
 GE LIJKVLOERS

ALORC